


1 FRONT ELEVATION - STAIR B ADDITION


A1.2

SCALE: 3/4"=1'-0"

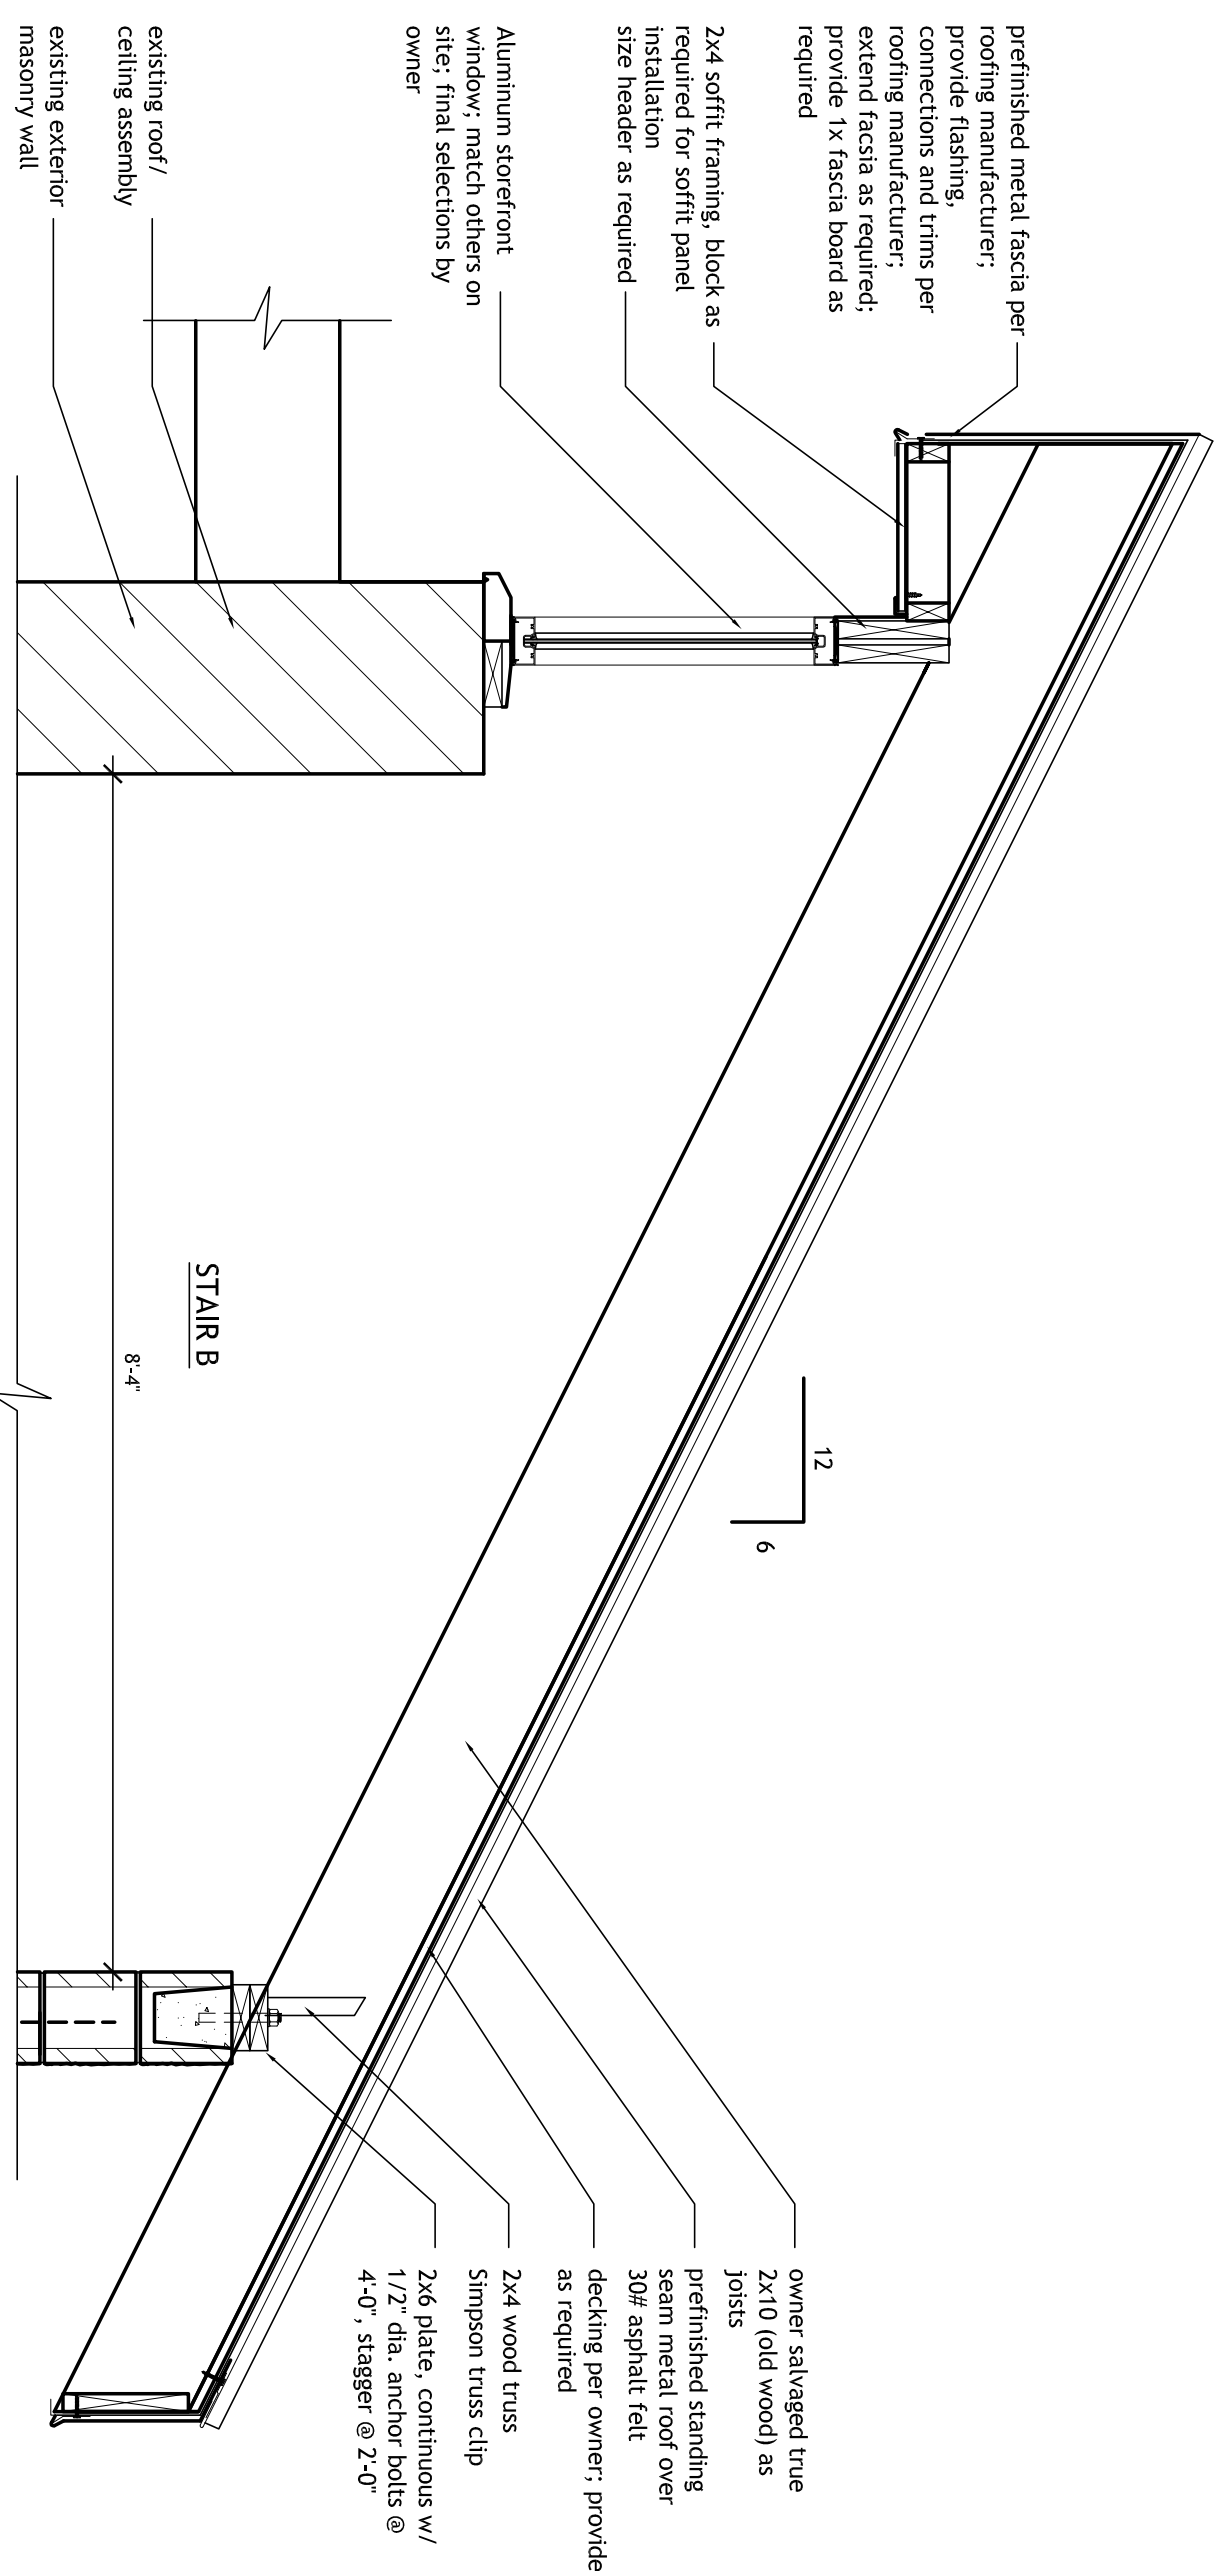


112'-0 1/8" +/-
T.O. Roof

125'-4"
T.O. Masonry

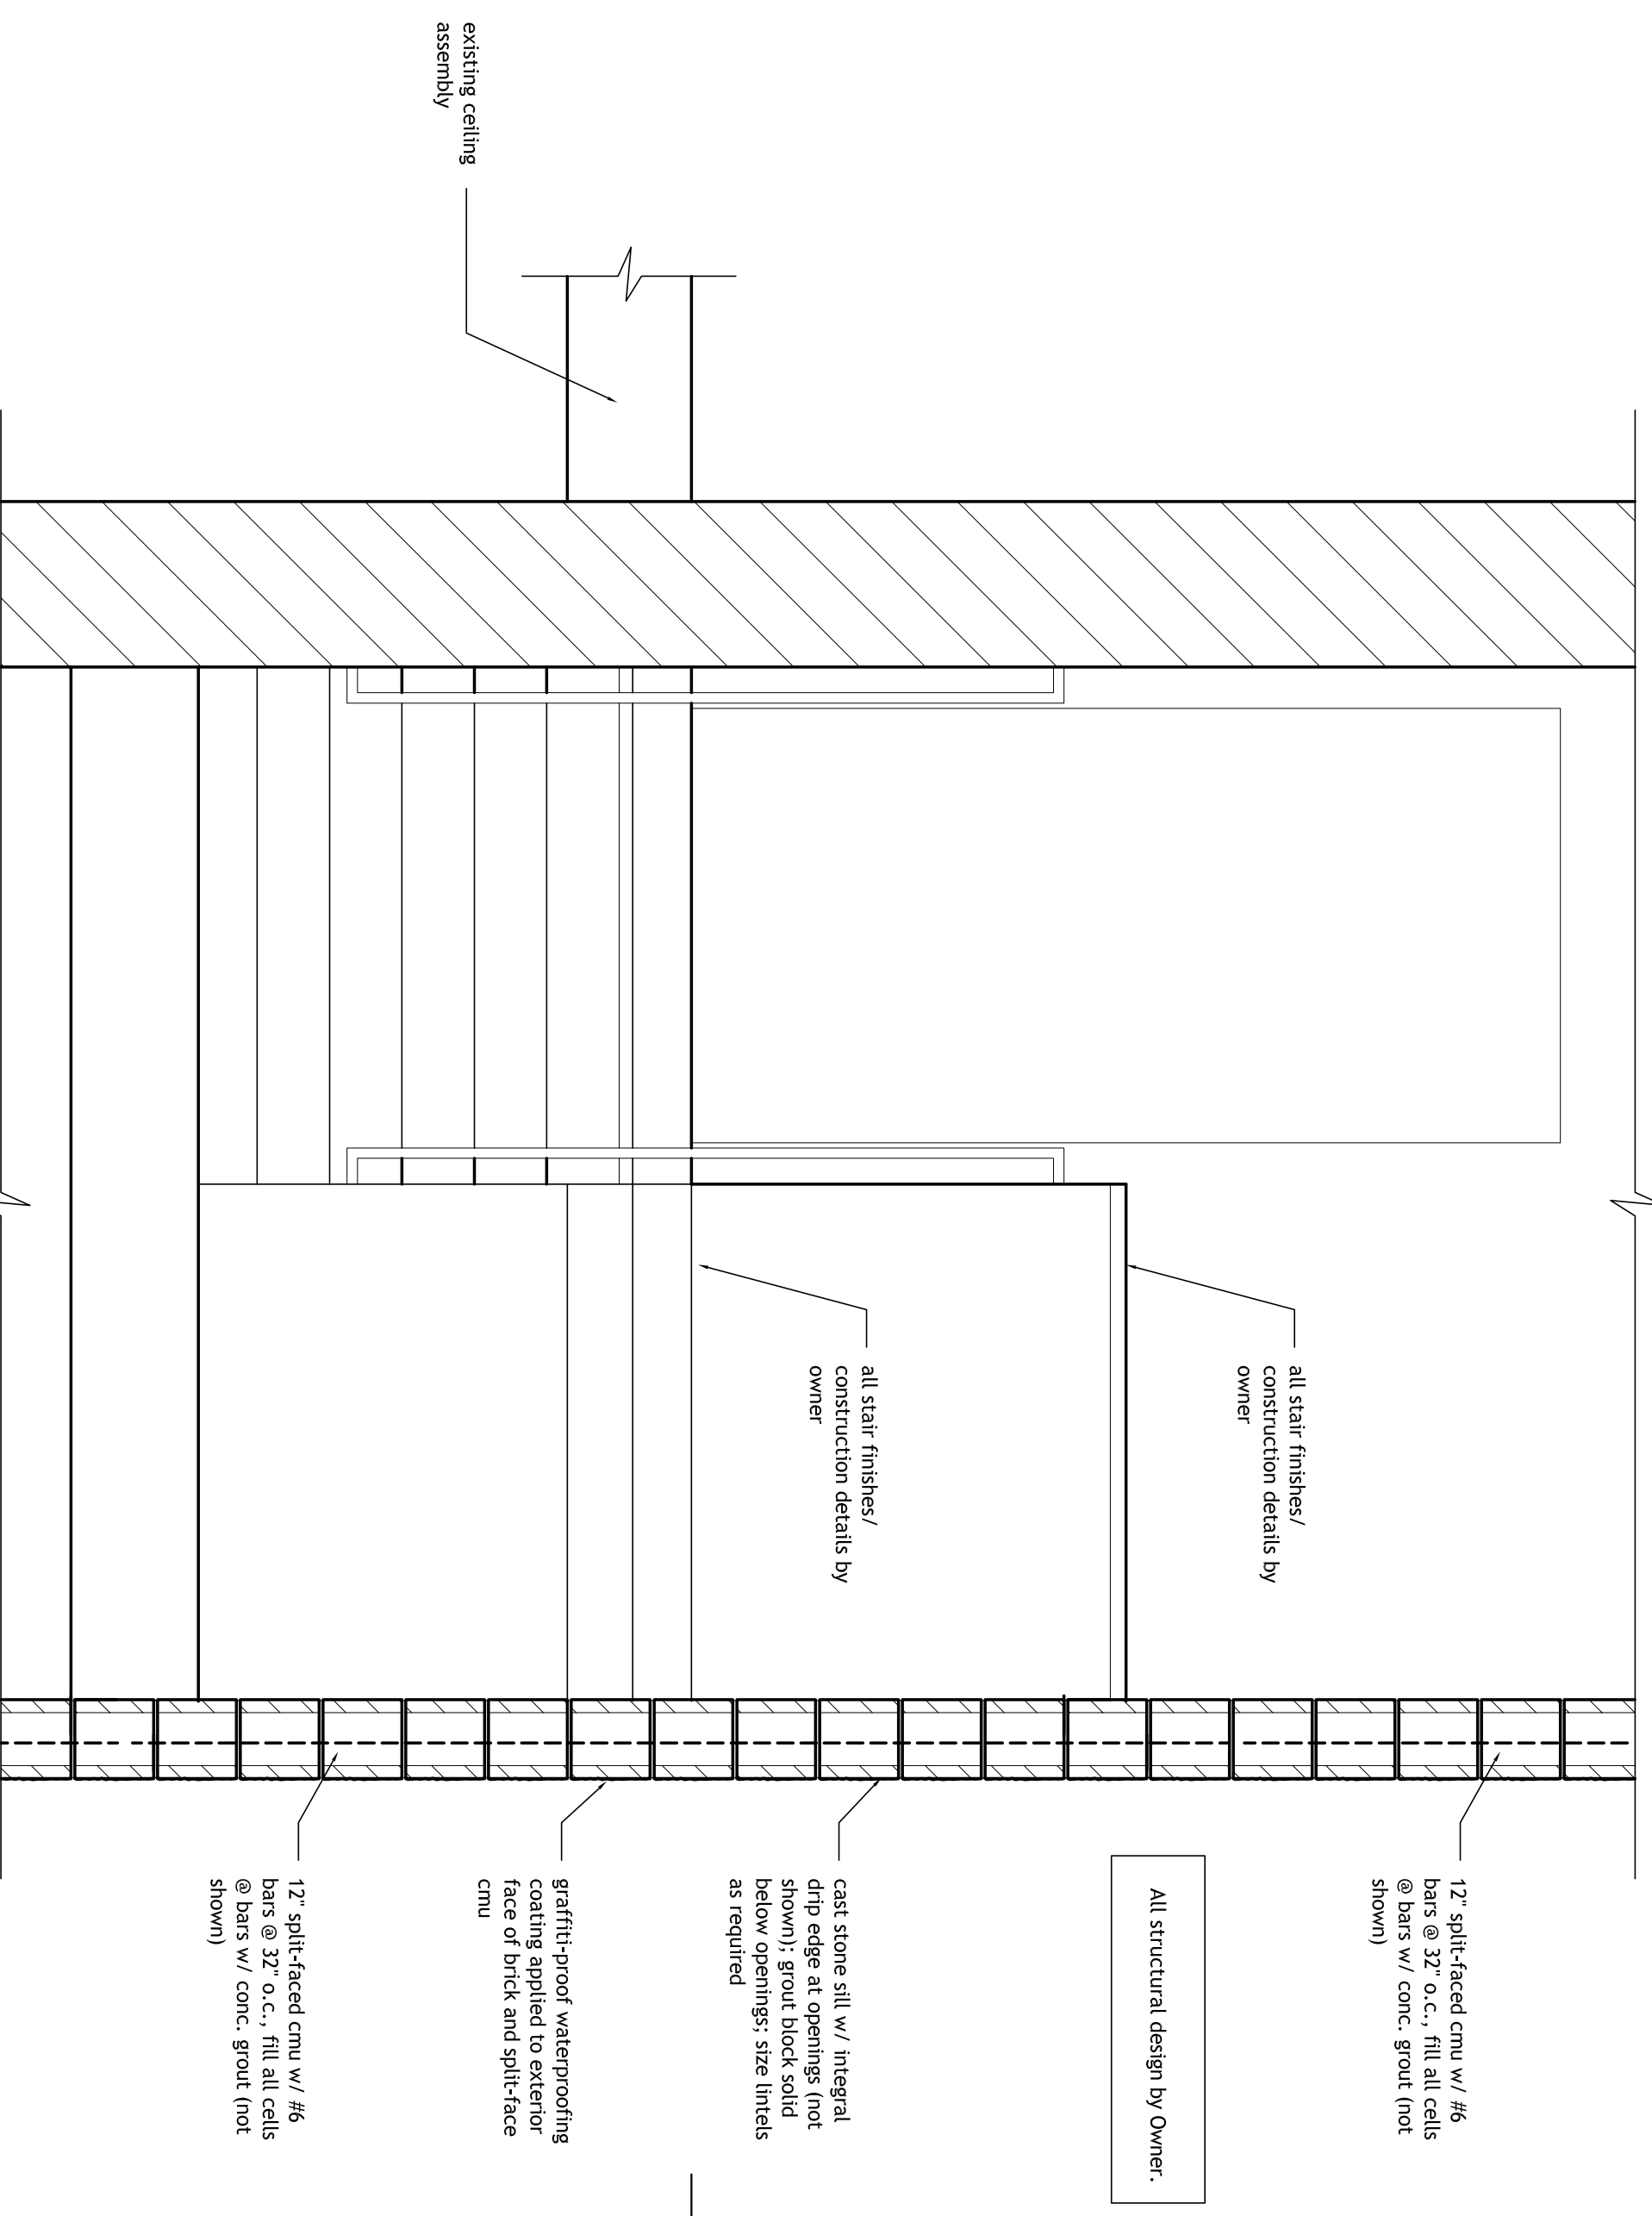

113'-0"
2nd Floor FF

100'-0"
1st Flr. F.F.
(T.O. Entrance Curb = 114')

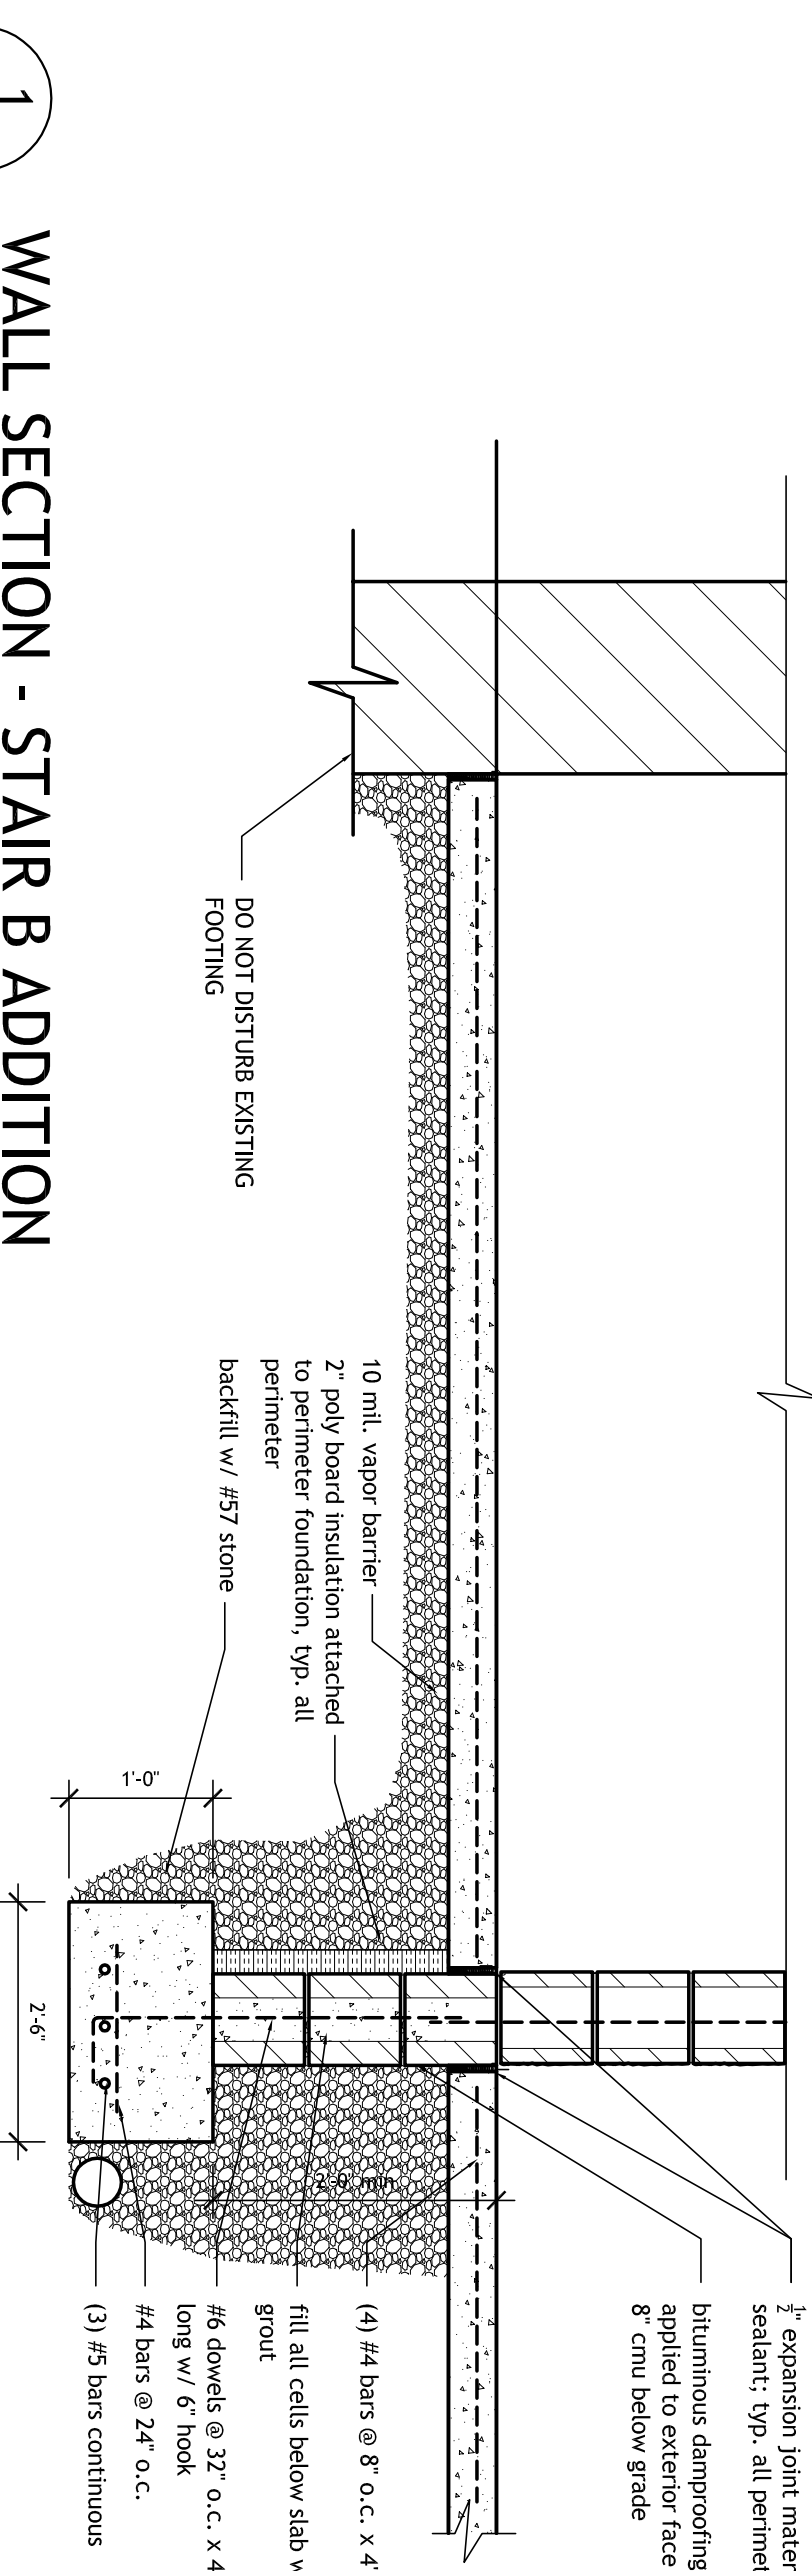

1 WALL SECTION - STAIR B ADDITION

A1.2

SCALE: 3/4"=1'-0"

WALL SECTION

Miller Retail Center
501 East High Street
Lexington, KY

ALBERT + BURNWORTH
ARCHITECTURE
209 East High Street Lexington, Kentucky 40507 p/859.252.0044 f/859.252.0045
AlbertBurnworthArchitecture.com

REVISIONS

Project #: 0733
Doc. Date: CD 9.27.07
Drawn By: RAB

A1.2