


Shrunk
slab

NATIONAL COLLEGE
of BUSINESS & TECHNOLOGY

PROPOSED ADDITION & REMODELING

115 EAST LEXINGTON AVE.
DANVILLE, KY.

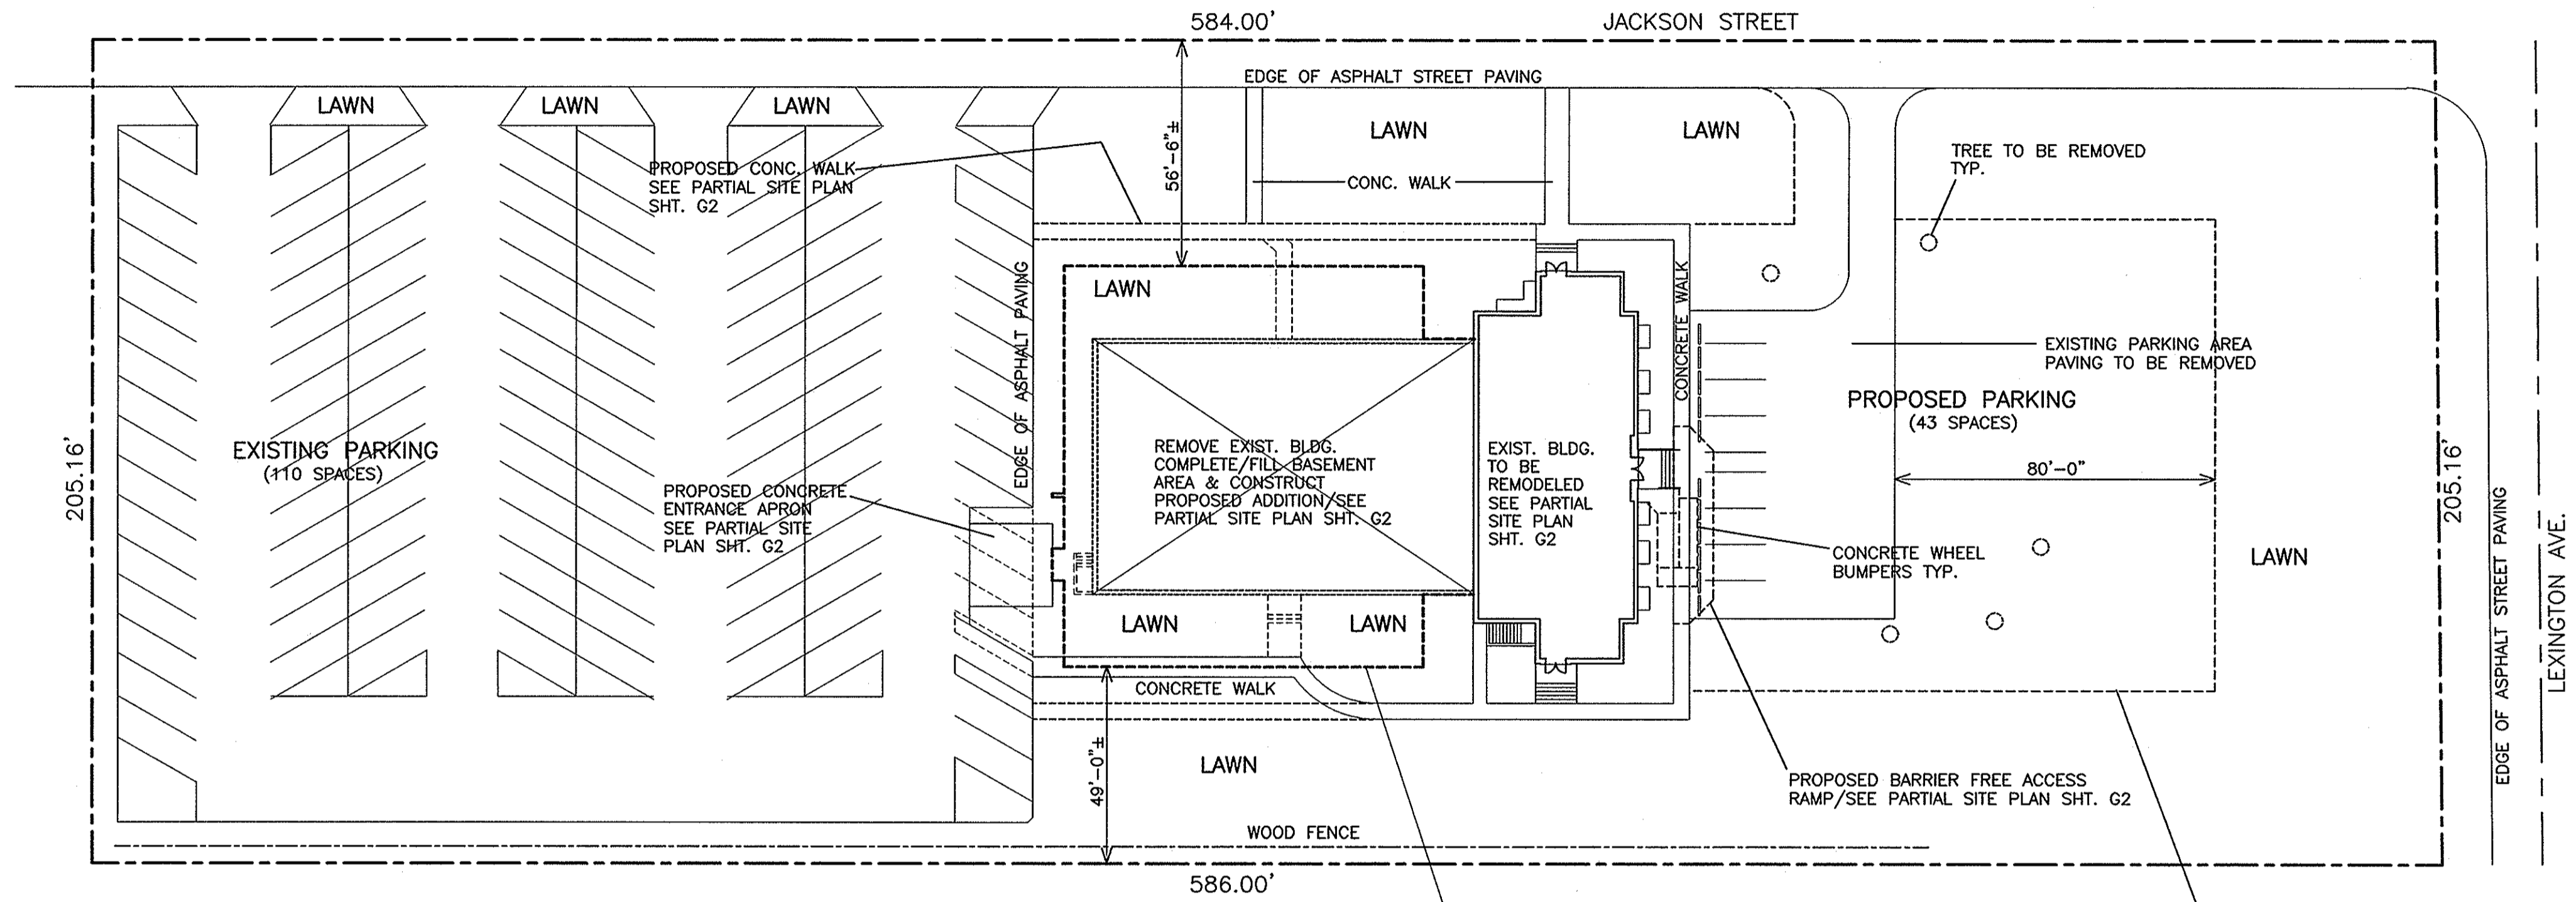

PROPOSED BUILDING ADDITION

FIRST FLOOR SLAB ON GRADE
EL. 100'-0"
SECOND FLOOR
MATCH EXIST. FLOOR ELEV.
SEE PARTIAL SITE PLAN SHT. G2
& FIRST FLOOR PLAN

PROPOSED BUILDING OCCUPANTS

BASEMENT	79
1ST FLOOR	169
2ND FLOOR	200
TOTAL	448



PROPOSED PARKING

(153 SPACES) x 3 = 459 BLDG. OCCUPANTS

SITE PLAN EXISTING

SCALE: 1"=30'-0"

NOTE
SEE PARTIAL SITE PLAN SHEET G2 FOR SITE WORK SCOPE

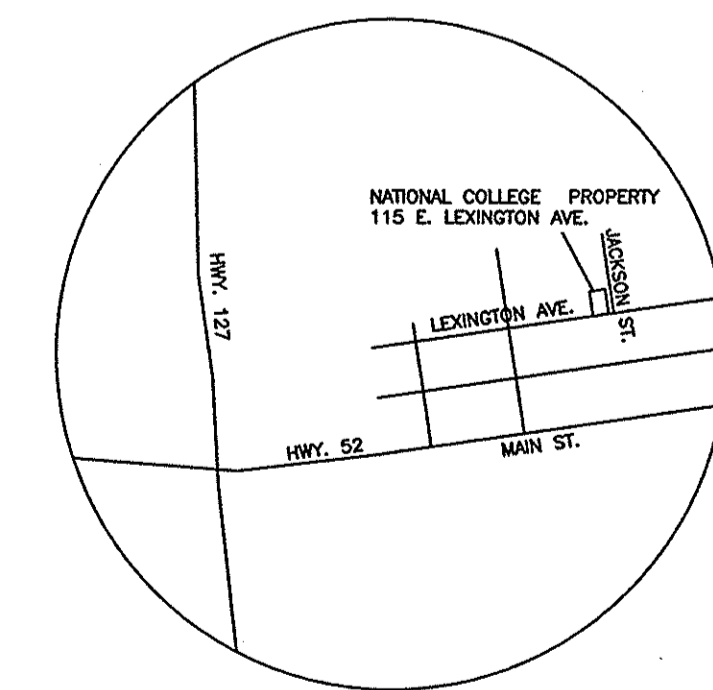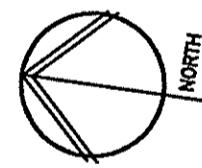

VICINITY MAP
NO SCALE



GENERAL CONTRACTORS
CONSTRUCTION MANAGERS

331 Boxley Avenue
Louisville, Kentucky 40209

PRELIMINARY
SITE PLAN
EXISTING

DRAWN BY DATE DWG. NO.

RLH 08/02/04

REVISIONS

G 1