

**NATIONAL COLLEGE**  
of BUSINESS &  
TECHNOLOGY

PROPOSED  
REFURBISHING  
& REMODELING

115 EAST LEXINGTON AVE.  
DANVILLE, KY.



GENERAL CONTRACTORS  
CONSTRUCTION MANAGERS

331 Boxley Avenue  
Louisville, Kentucky 40209

SECOND FLOOR  
PLAN - EXISTING  
MECH. DEMOLITION

DRAWN BY	DATE	DWG. NO.
JEH	06/09/04	9402-Dm3


REVISIONS

NO.	DESCRIPTION

**Dm3**

◇ SHEET NOTES

- ◇ 1 EXISTING CAB. HEATER TO REMAIN
- ◇ 2 EXISTING LAV. TO BE REMOVED. NEW LAV. TO TO BE INSTALLED. SEE PLUMBING DRAWINGS.
- ◇ 3 EXISTING WINDOW UNIT TO REMAIN
- ◇ 4 EXISTING FIXTURE TO REMAIN. CONTR. TO INSURE CORRECT OPERATION.

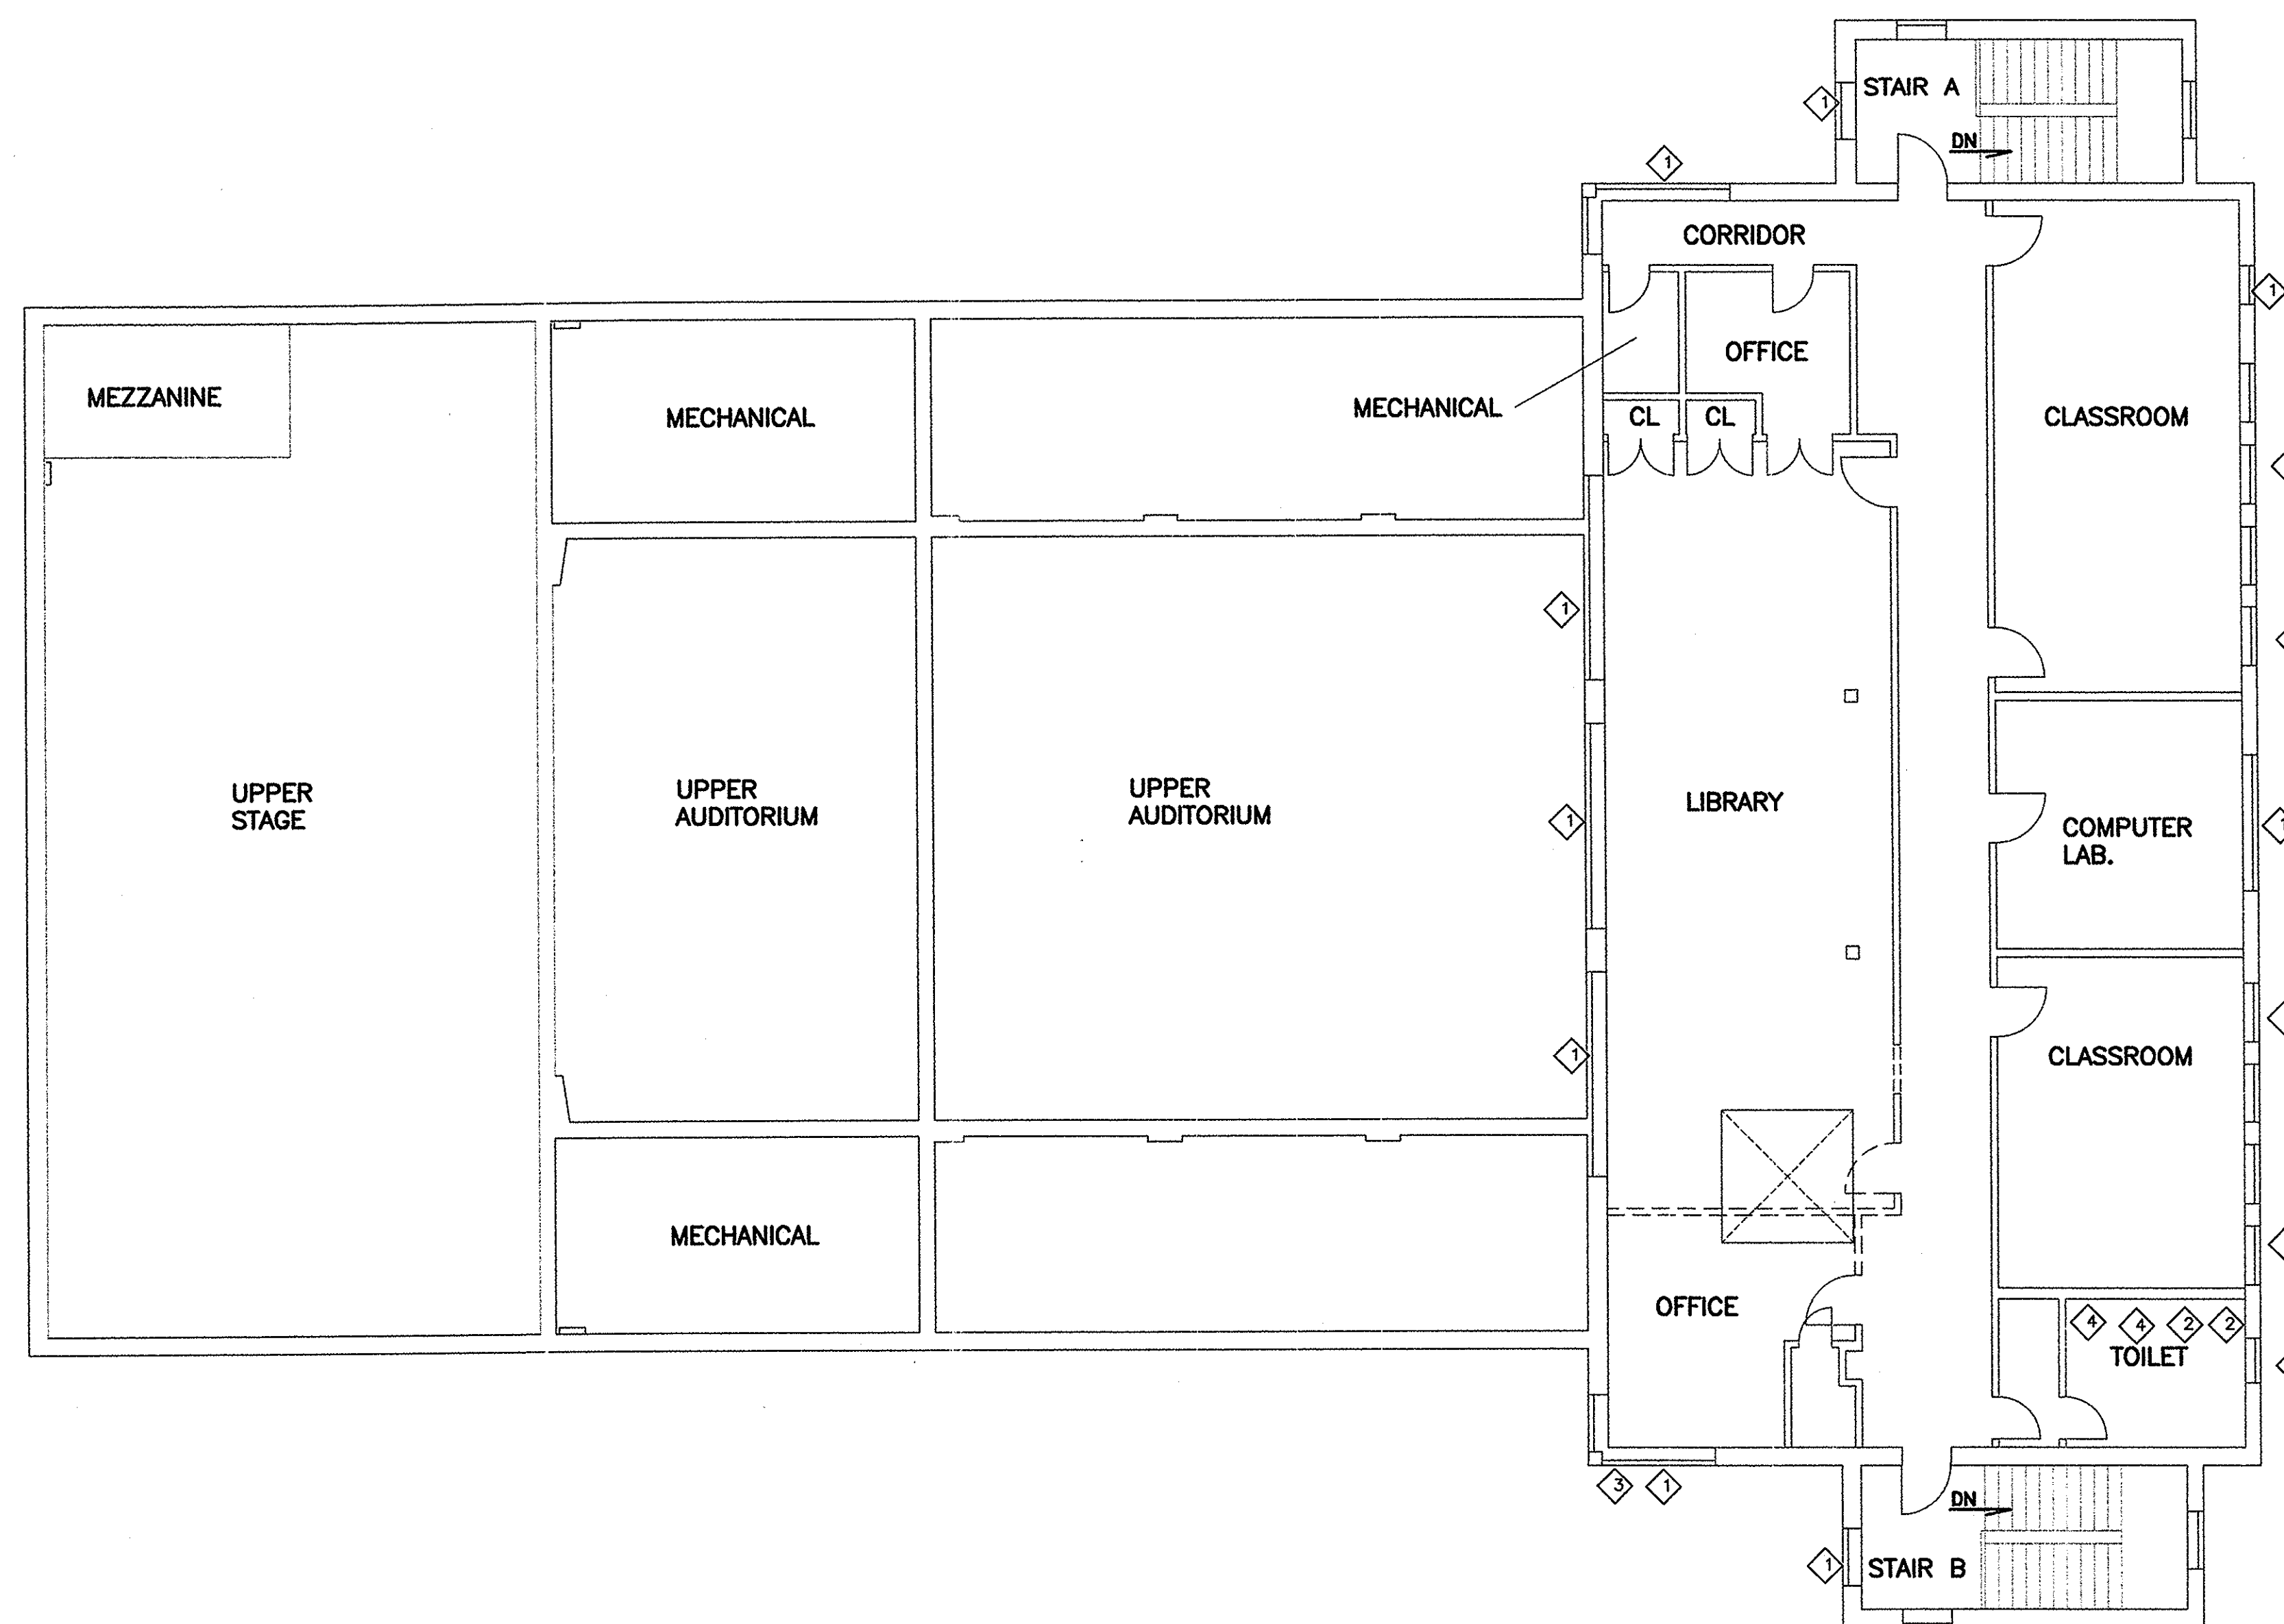

SECOND FLOOR PLAN - EXISTING  
DEMOLITION  
SCALE: 1/8"=1'-0"

