


Suite 201 Floor Plan

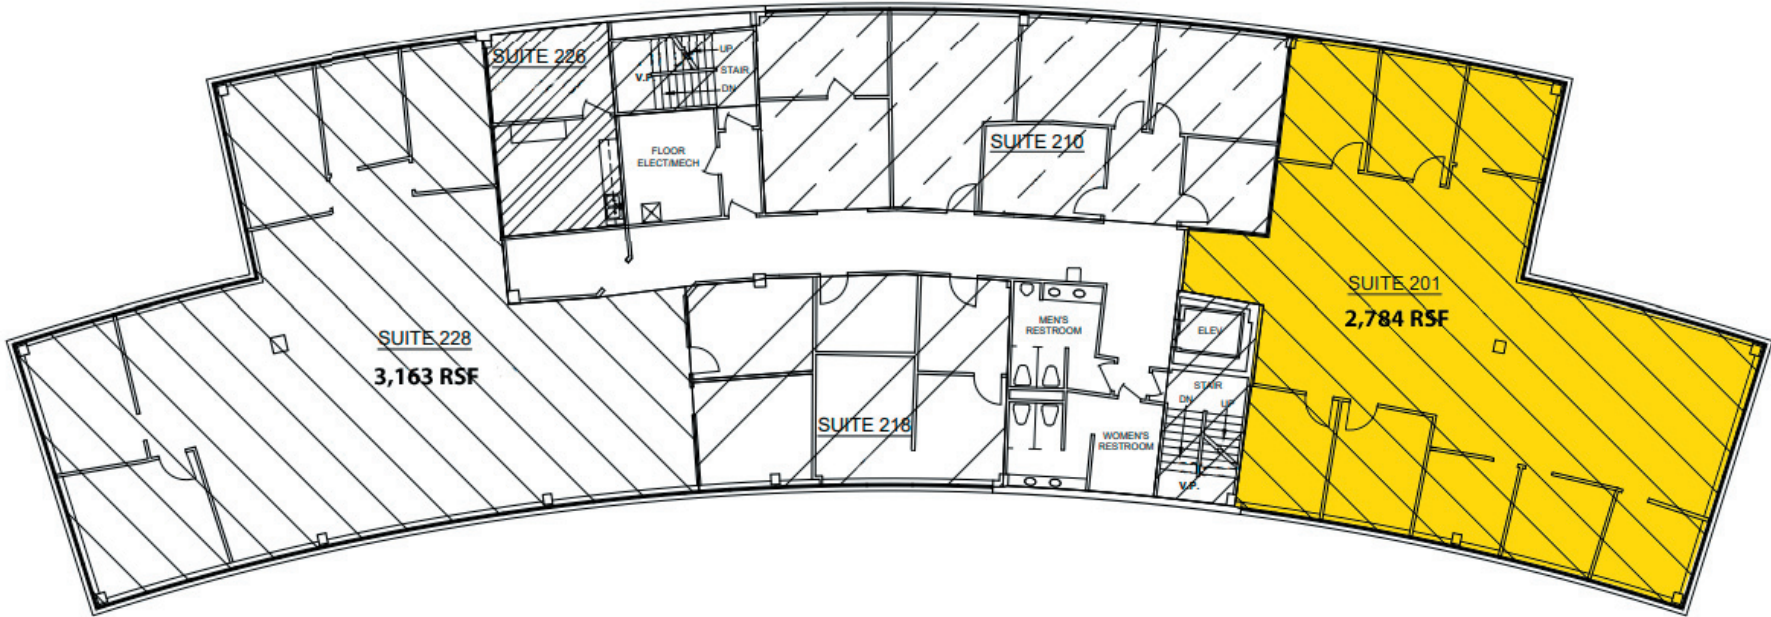

1 SECOND FLOOR PLAN
SCALE 1/8" = 1'-0"