


DETAIL: Canopy Support
SCALE: 1 1/2" = 1'-0" ②

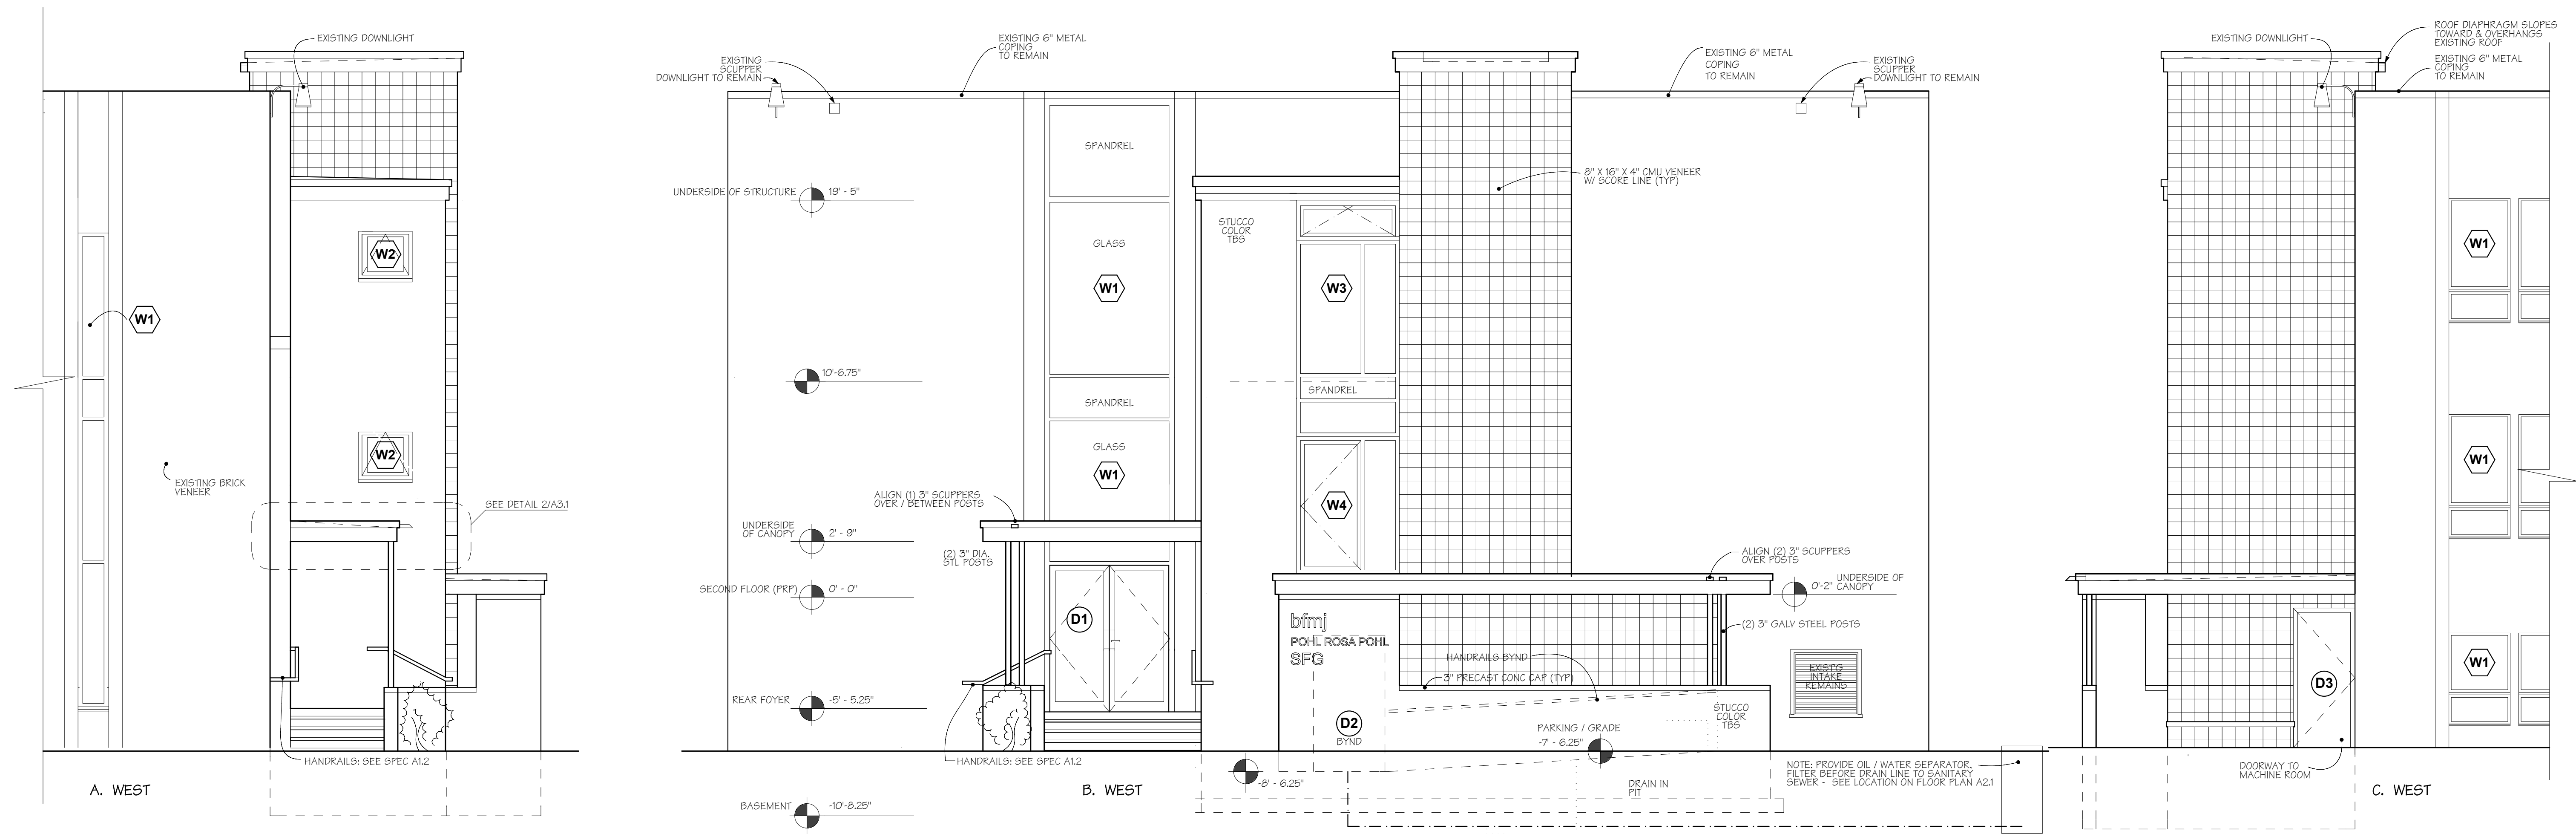

EXTERIOR ELEVATIONS
SCALE: 1/4" = 1'-0" ①