




PARTIAL PLAN
SCALE 1"=1/16"

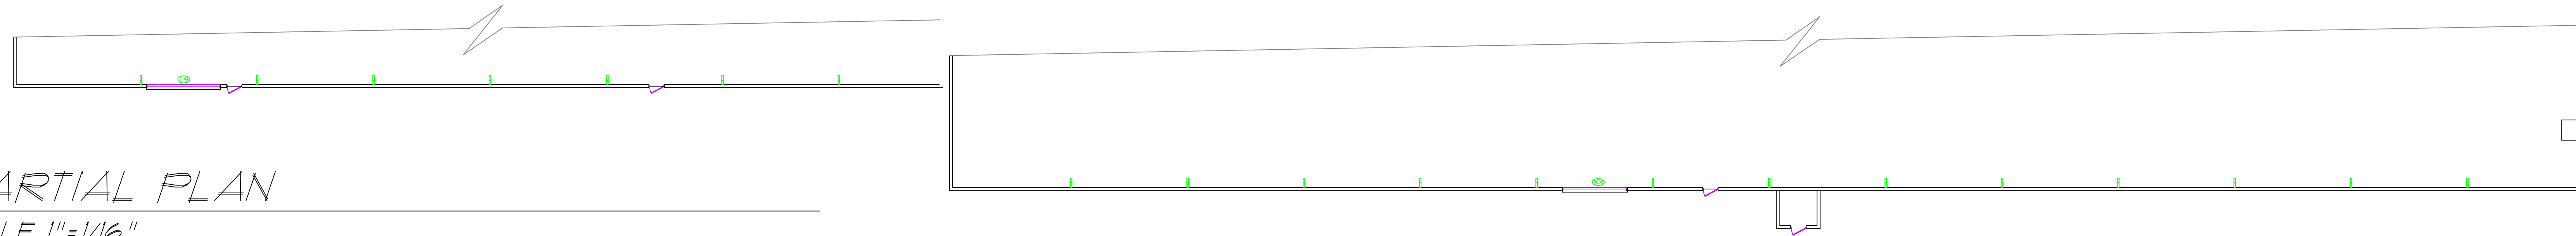

NORTH SIDE ELEVATION
SCALE 1"=1/16"

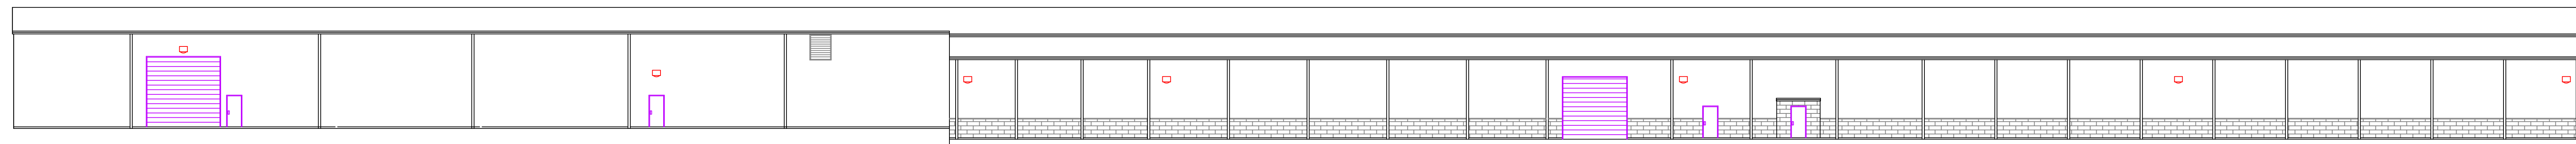


PARTIAL PLAN
SCALE 1"=1/16"

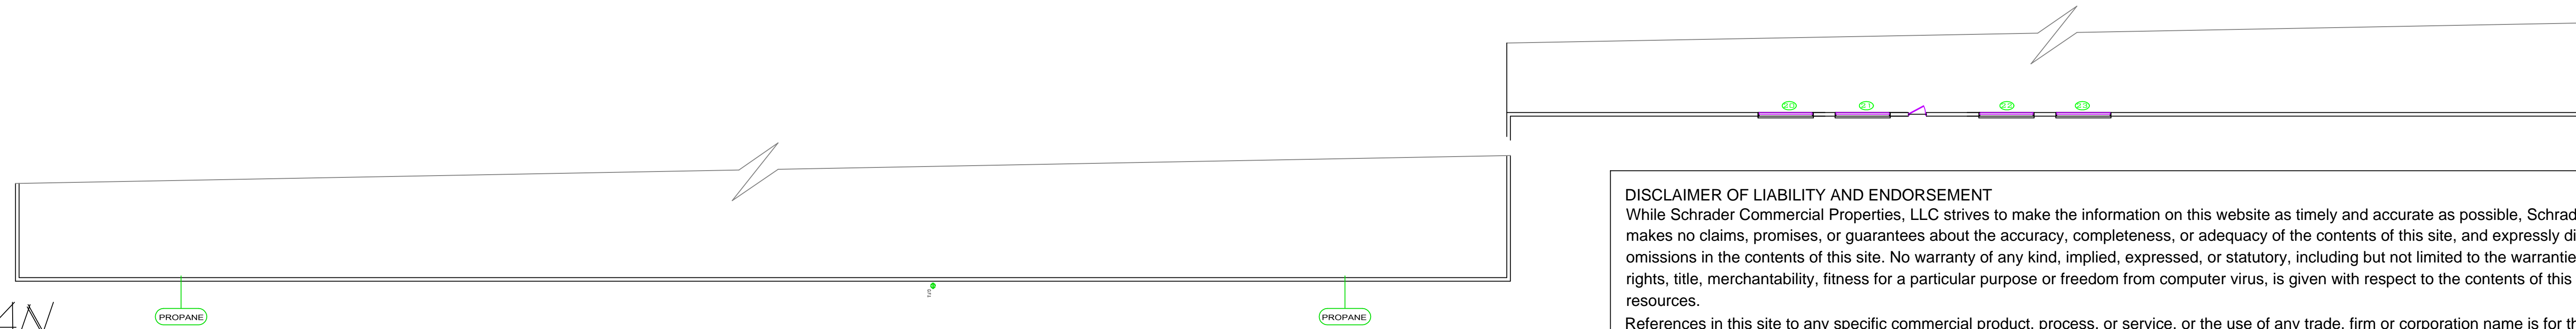


DISCLAIMER OF LIABILITY AND ENDORSEMENT
While Schrader Commercial Properties, LLC strives to make the information on this website as timely and accurate as possible, Schrader Commercial Properties, LLC makes no claims, promises, or guarantees about the accuracy, completeness, or adequacy of the contents of this site, and expressly disclaims liability for errors and omissions in the contents of this site. No warranty of any kind, implied, expressed, or statutory, including but not limited to the warranties of non-infringement of third party rights, title, merchantability, fitness for a particular purpose or freedom from computer virus, is given with respect to the contents of this website or its links to other Internet resources.
References in this site to any specific commercial product, process, or service, or the use of any trade, firm or corporation name is for the information and convenience of the public, and does not constitute endorsement, recommendation, or favoring by Schrader Commercial Properties, LLC. All companies and titles mentioned in this site are registered trademarks of their respective owners.


EAST SIDE ELEVATION
SCALE 1"=1/16"

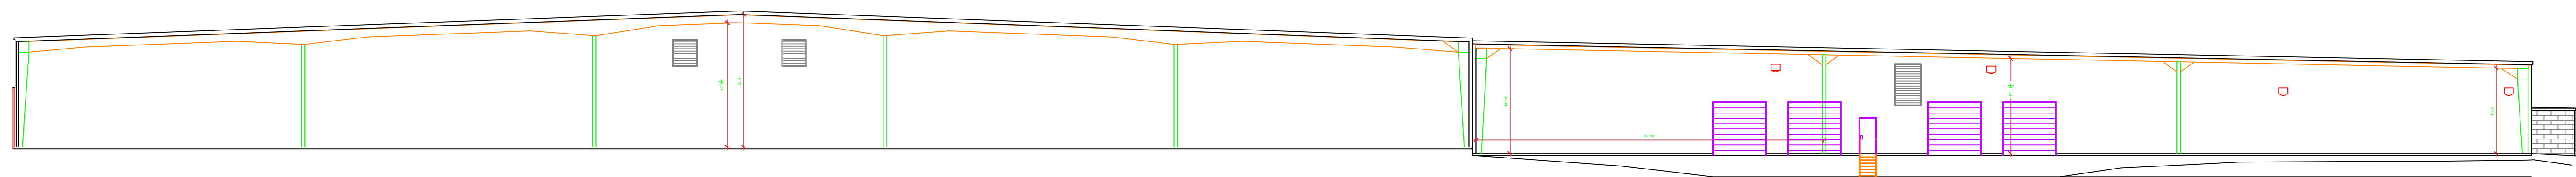


PARTIAL PLAN
SCALE 1"=1/16"

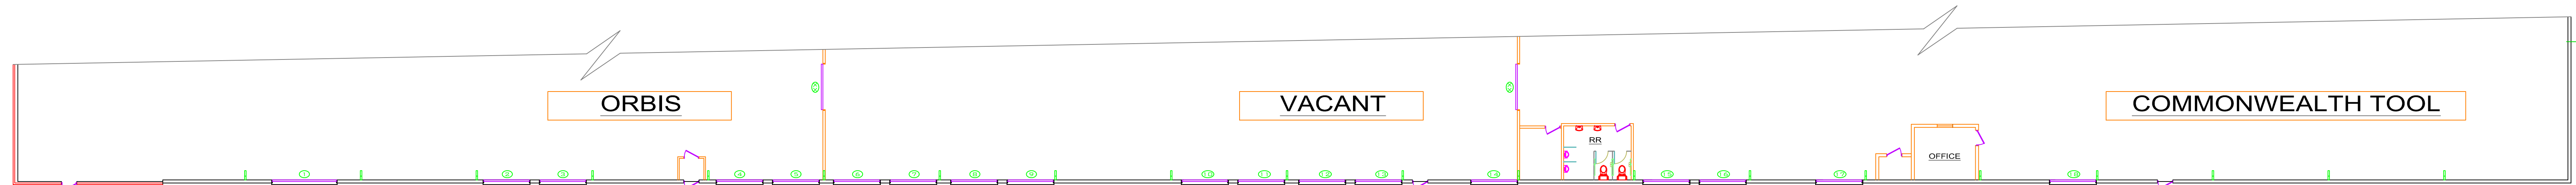


SOUTH SIDE ELEVATION
SCALE 1"=1/16"

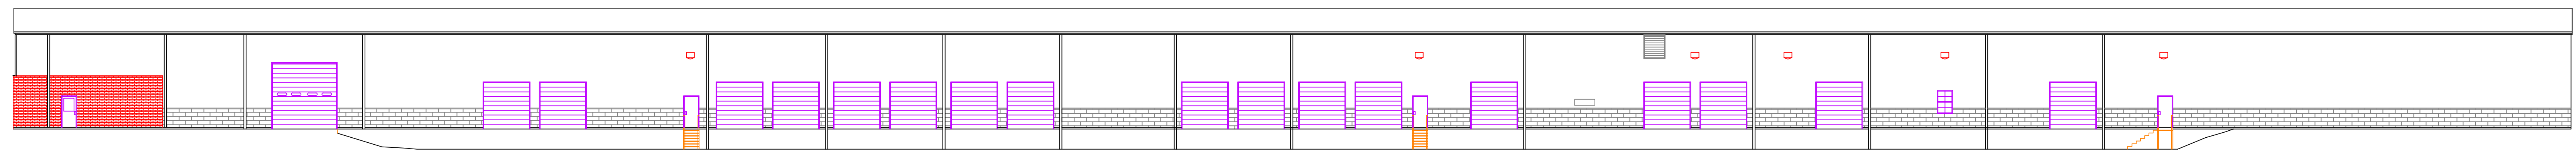

PARTIAL PLAN
SCALE 1"=1/16"

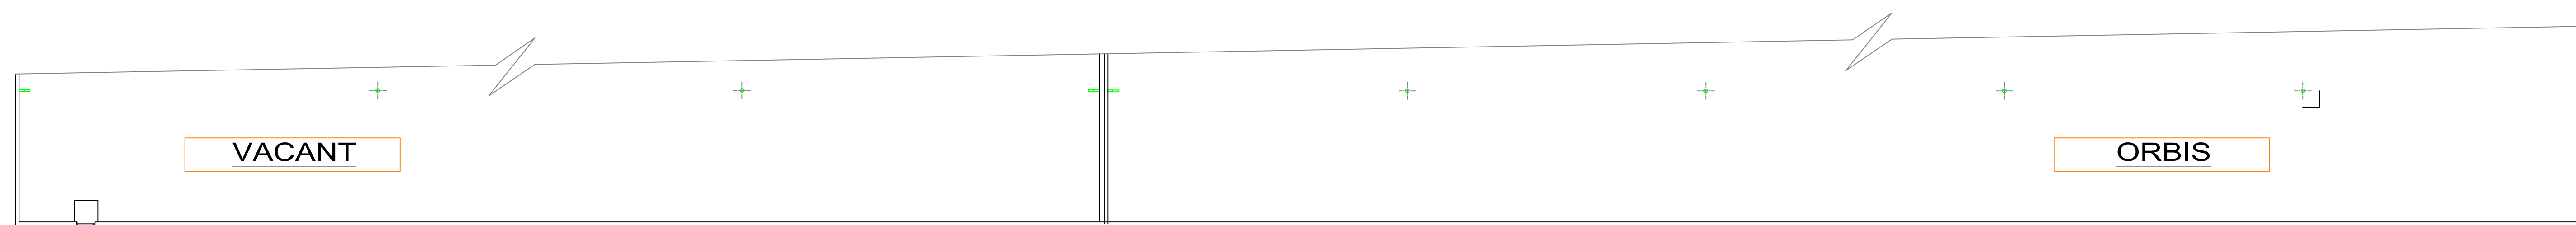

WEST SIDE ELEVATION / SECTION
SCALE 1"=1/16"

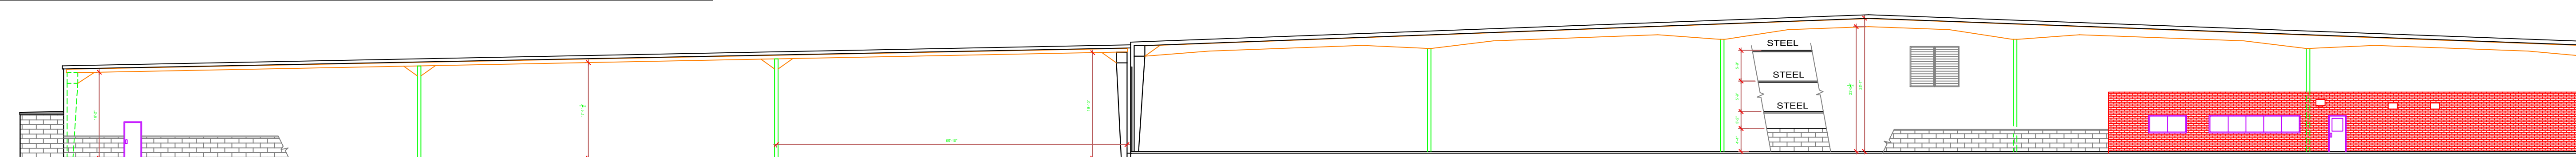

PAGE REF. SIZE: ANSI E EXPANDED (34X44)



ELEVATIONS:
NORTH ELEVATION
EAST SIDE / FRONT (TRIPORT RD)
SOUTH SIDE / PRIMARY GAR. DOORS
WEST SHOWS PARTIAL SECTION

PLANS FOR:
SCHRADER COMMERCIAL PROPERTIES
109 TRIPORT ROAD
GEORGETOWN, KENTUCKY 40324
PHONE: (859) 288-5008

DATE: APR. 11, 2018
SCALE: AS INDICATED
REVISIONS: