


2 PERSPECTIVE: REAR
SCALE: 1/4" = 1'-0"

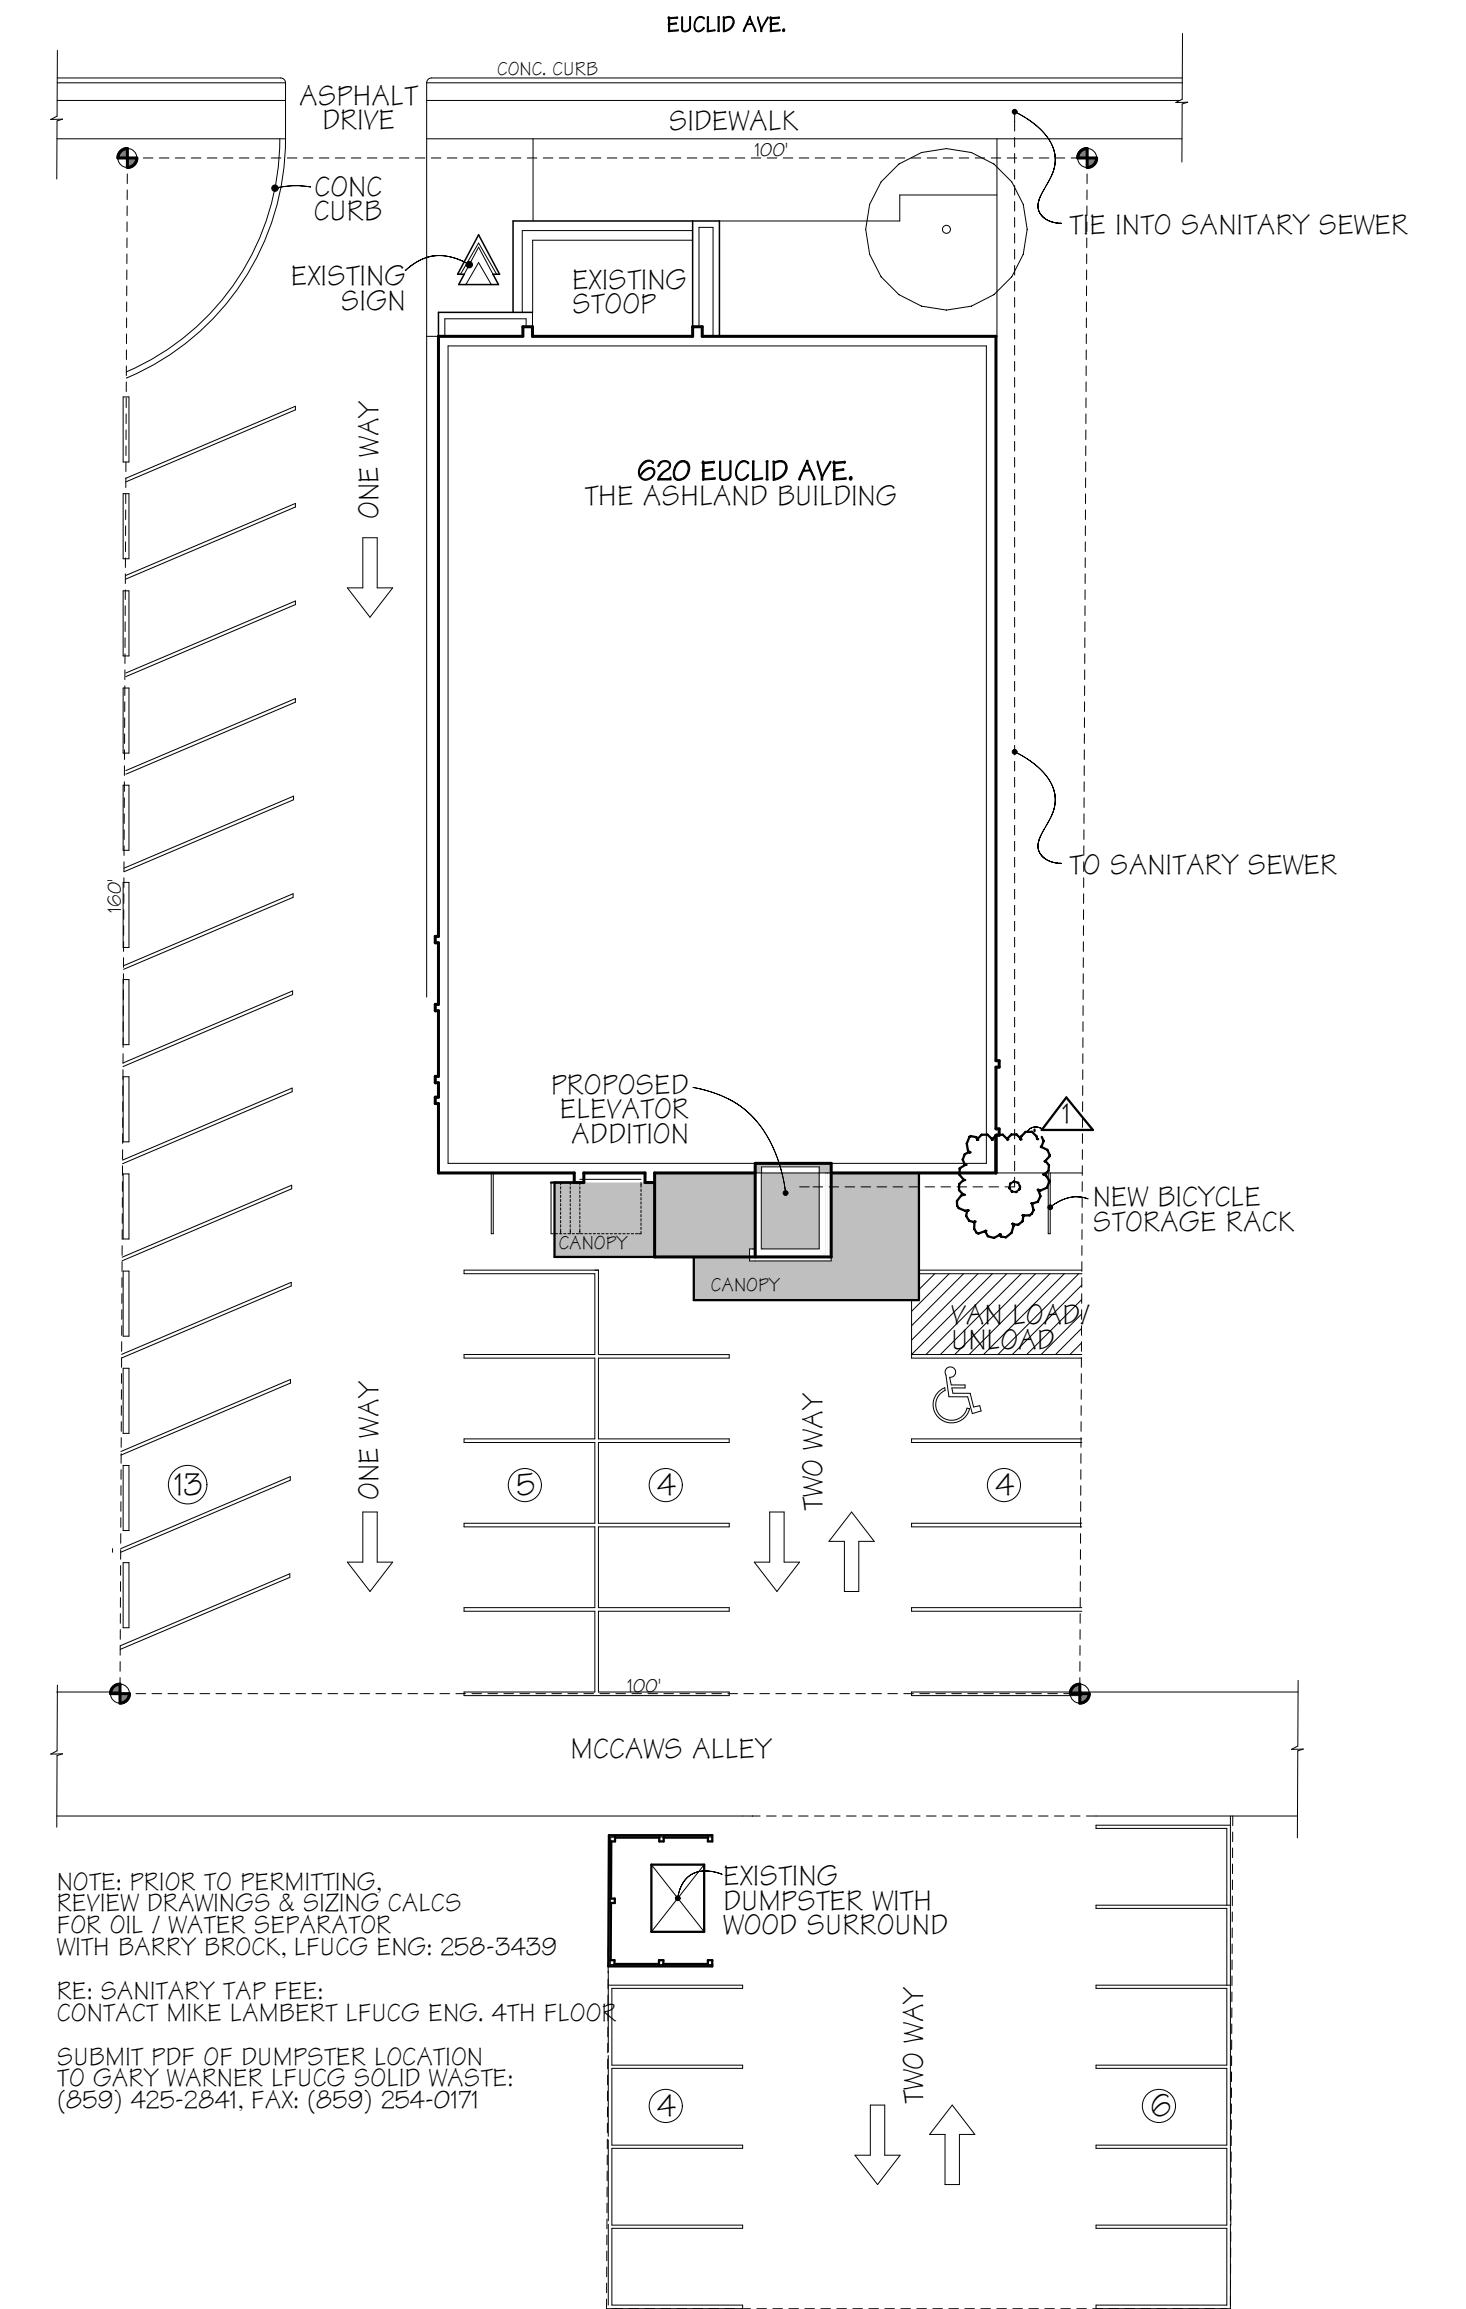

1 PLAN: SITE / ROOF
SCALE: 1" = 20'

ZONE: P-1
OWNERS:
POHL ROSA POHL, ARCHITECTURE + DESIGN
BUELL FRYER MCREYNOLDS JAHED, STRUCTURAL ENGINEERS
SFG INC.

CONTACT:
CLIVE POHL: (859) 268-1720

AREAS	EXISTING	ADDITION	TOTAL
FOOTPRINT SF:	5,087.23	431.98	5,519.21
FIRST FLOOR SF:	4,640.19	431.98	5,072.17
SECOND FLOOR :	4,626.42	159.91	4,786.33
THIRD FLOOR:	5,046.61	159.91	5,206.52

USE GROUP: BUSINESS GROUP B (PROFESSIONAL SERVICES)

CONSTRUCTION TYPE: II B

SPRINKLERS: NONE

THE ASHLAND BUILDING
620 EUCLID AVENUE
LEXINGTON, KY 40502

A1.1 - SITE / PROJECT DATA
A1.2 - SPECS / ELEVATOR NOTES
A2.1 - PLANS: FIRST FLOOR
A2.2 - PLANS: SECOND FLOOR
A2.3 - PLANS: THIRD FLOOR
A3.1 - EXTERIOR ELEVATIONS
A4.1 - SECTIONS / DETAILS
A4.2 - SECTIONS: TYPICAL WALL
A5.1 - INTERIOR ELEVATIONS