

FOR LEASE

151 N Eagle Creek Dr, Lexington, KY 40509



North Eagle Creek Office Park consists of two "Class A" newer constructed glass office buildings in a suburban campus setting. The buildings are directly across the street from the newly constructed St. Joseph Hospital complex. Immaculately landscaped and professionally managed office space is available for smaller professional suites up to as large as 14,000 square feet. Some available spaces are in move-in ready condition. Some shell space available ideal for medical professionals.

North Eagle Creek Office Park is conveniently located across North Eagle Creek Drive from the newly St. Joseph East Hospital. It has convenient access to New Circle Road from Richmond Road and Interstates I-64/75 from Man O'War Blvd. Medical practices with patients coming from Eastern Kentucky can easily give direction to Eagle Creek Drive from Man O'War at Hamburg.

Highlights

- Directly Across the Street from St. Joseph East Hospital
- Building Signage Available for Full Floor Tenants
- Shell Space Condition- "Design Your Own Floor Plan"
- Attractively Landscaped Grounds
- Professional Property Management
- Excellent Access to Interstates, Man of War and New Circle Road
- Growth Area

Property Details

Spaces Available: **Suite 12** - 2,256 SF
Entire Second Floor - 6,509 RSF
Suite 400 - 4,663 SF

Rental Rate: \$18 /SF/Year (NNN)

Spaces Available: **Suite 110** - 1,157 SF (Available Jan 2024)

Rental Rate: \$21 /SF/Year (NNN)

Property Type: Office

Building Class: A

Zoning Description: P-1 - Professional Office



JAMES M. SCHRADER

859-288-5008

jschrader@schradercommercial.com

444 E Main Street, Suite 110
PO Box 21793 Lexington, KY 40522

SCHRADER
COMMERCIAL PROPERTIES, LLC

859-288-5008 / schradercommercial.com

The information contained herein is from sources believed, but not guaranteed to be reliable. Schrader Commercial Properties, LLC makes no representations or warranties regarding the property and you should conduct a careful independent investigation of the property to determine its suitability for your use and investment.



SCHRADER
COMMERCIAL PROPERTIES, LLC


859-288-5008 / schradercommercial.com

The information contained herein is from sources believed, but not guaranteed to be reliable. Schrader Commercial Properties, LLC makes no representations or warranties regarding the property and you should conduct a careful independent investigation of the property to determine its suitability for your use and investment.


Suite 110 - Floor Plan



Second Floor - Floor Plan

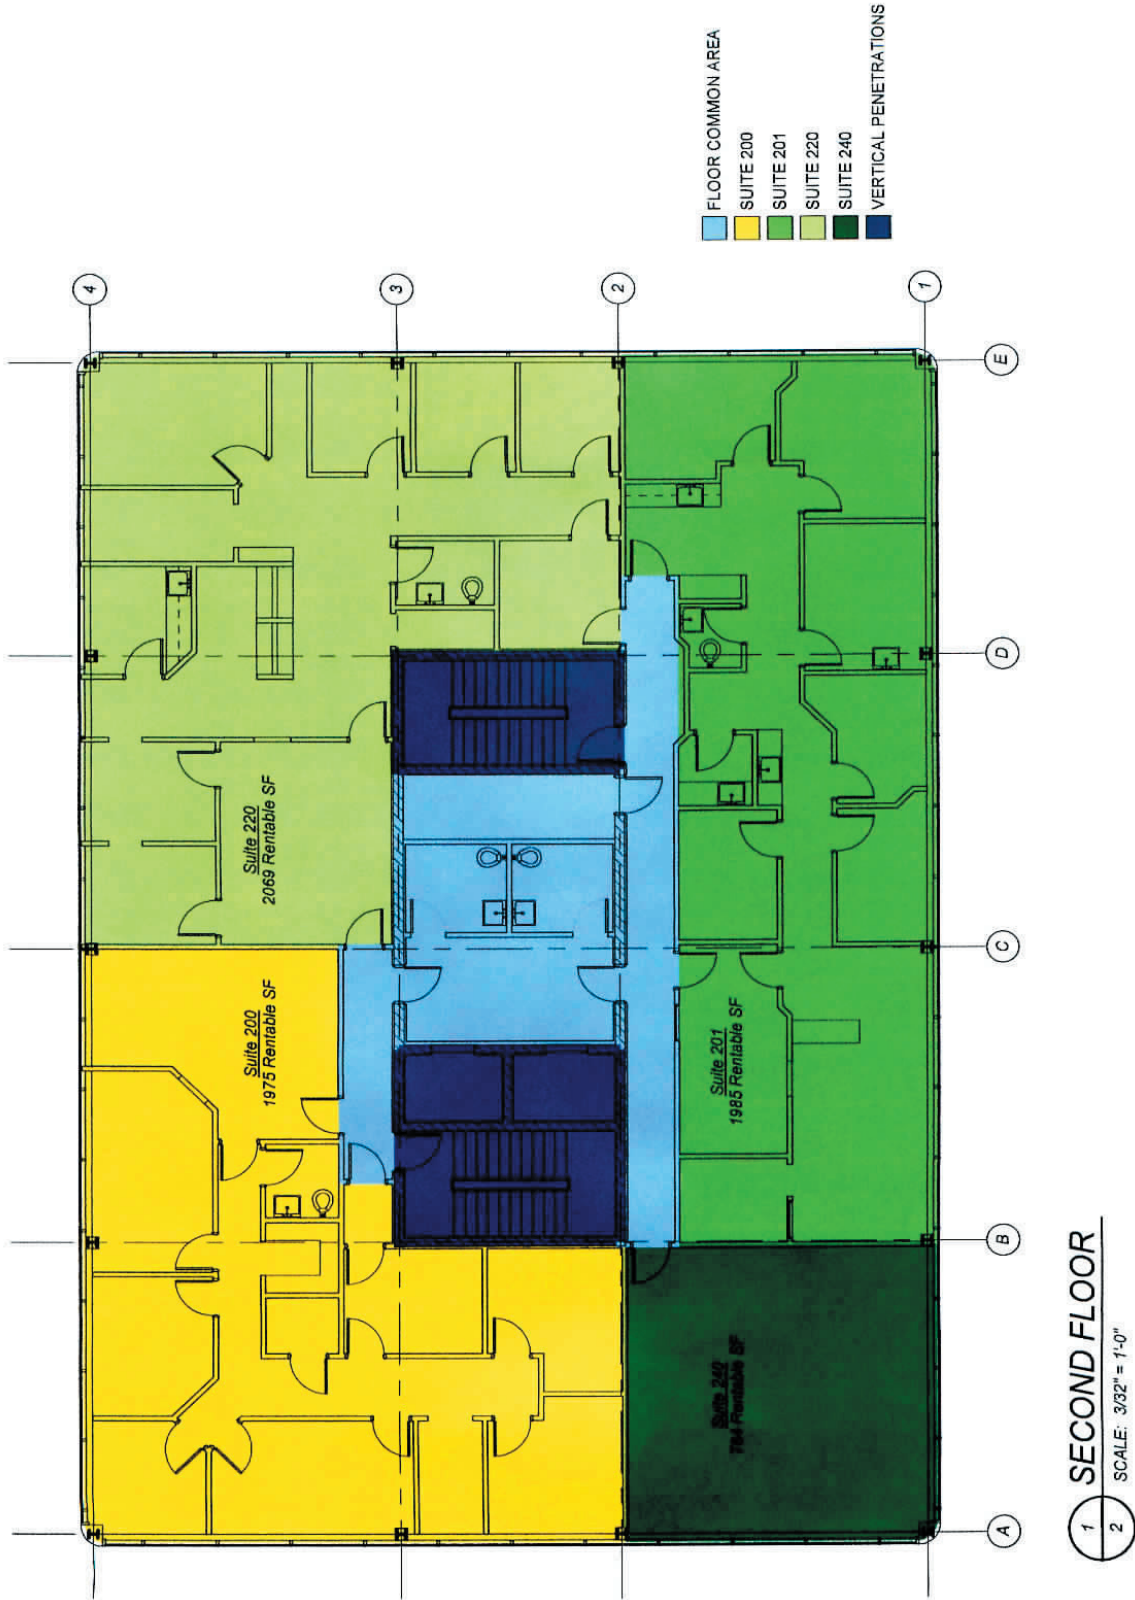

Suite 400 - Floor Plan

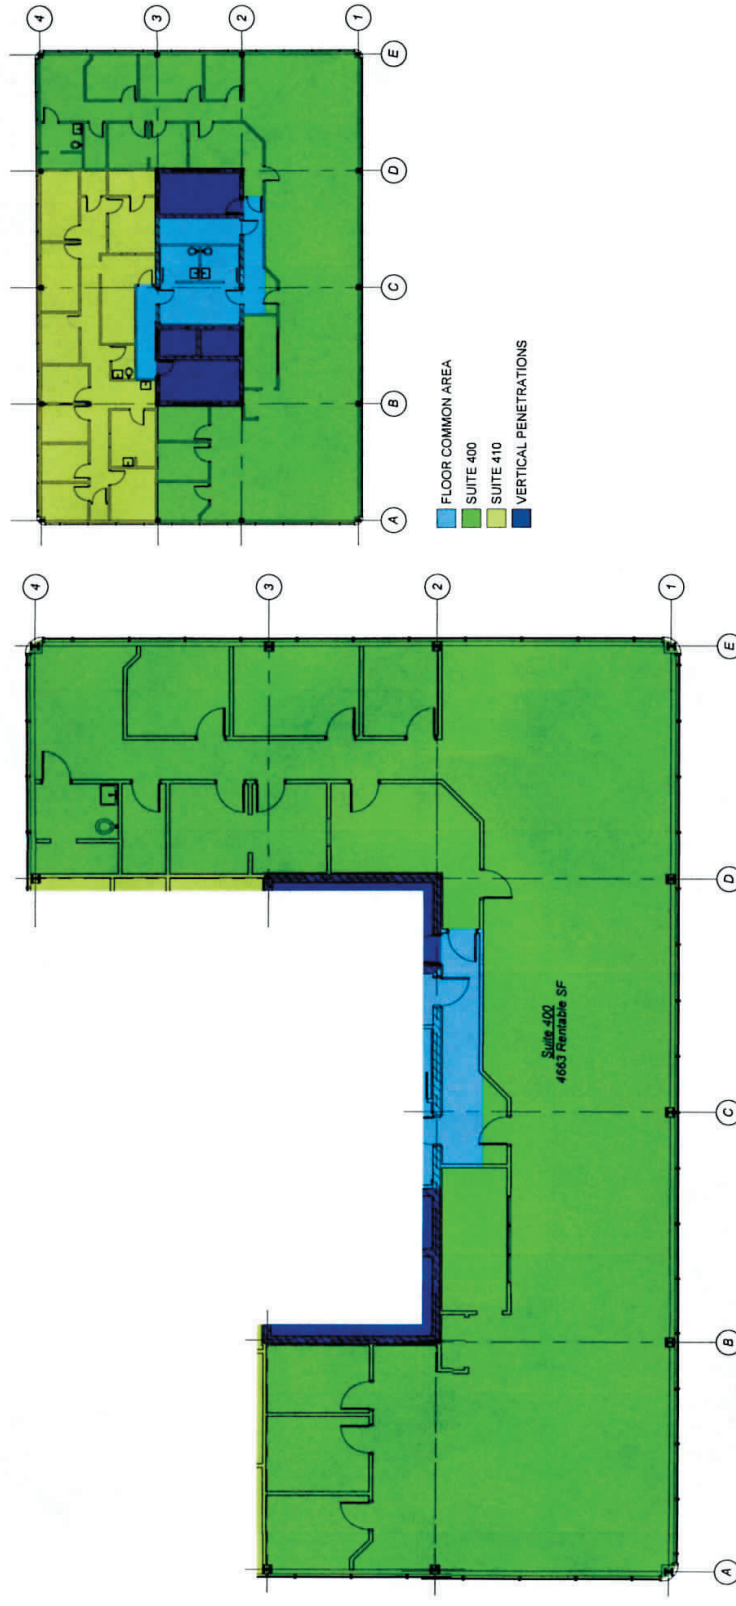

1 FOURTH FLOOR- SUITE 400
400 SCALE: 3/32" = 1'-0"

SCHRADER
COMMERCIAL PROPERTIES, LLC
175 East Main St, PO Box 21793
Lexington, KY 40508
Tel: (606) 258-5008
www.schradercommercial.com

LEASE PLAN
151 N EAGLE CREEK DR.
LEXINGTON, KY 40509

ENGINEER, ARCHITECT & PLUMBER
EOP
ARCHITECTS
2971 W. Sherb St, Suite 200
Lexington, KY 40507
Tel: (606) 271-7238
www.eopa.com