



BEAM SCHEDULE:
SEE 222

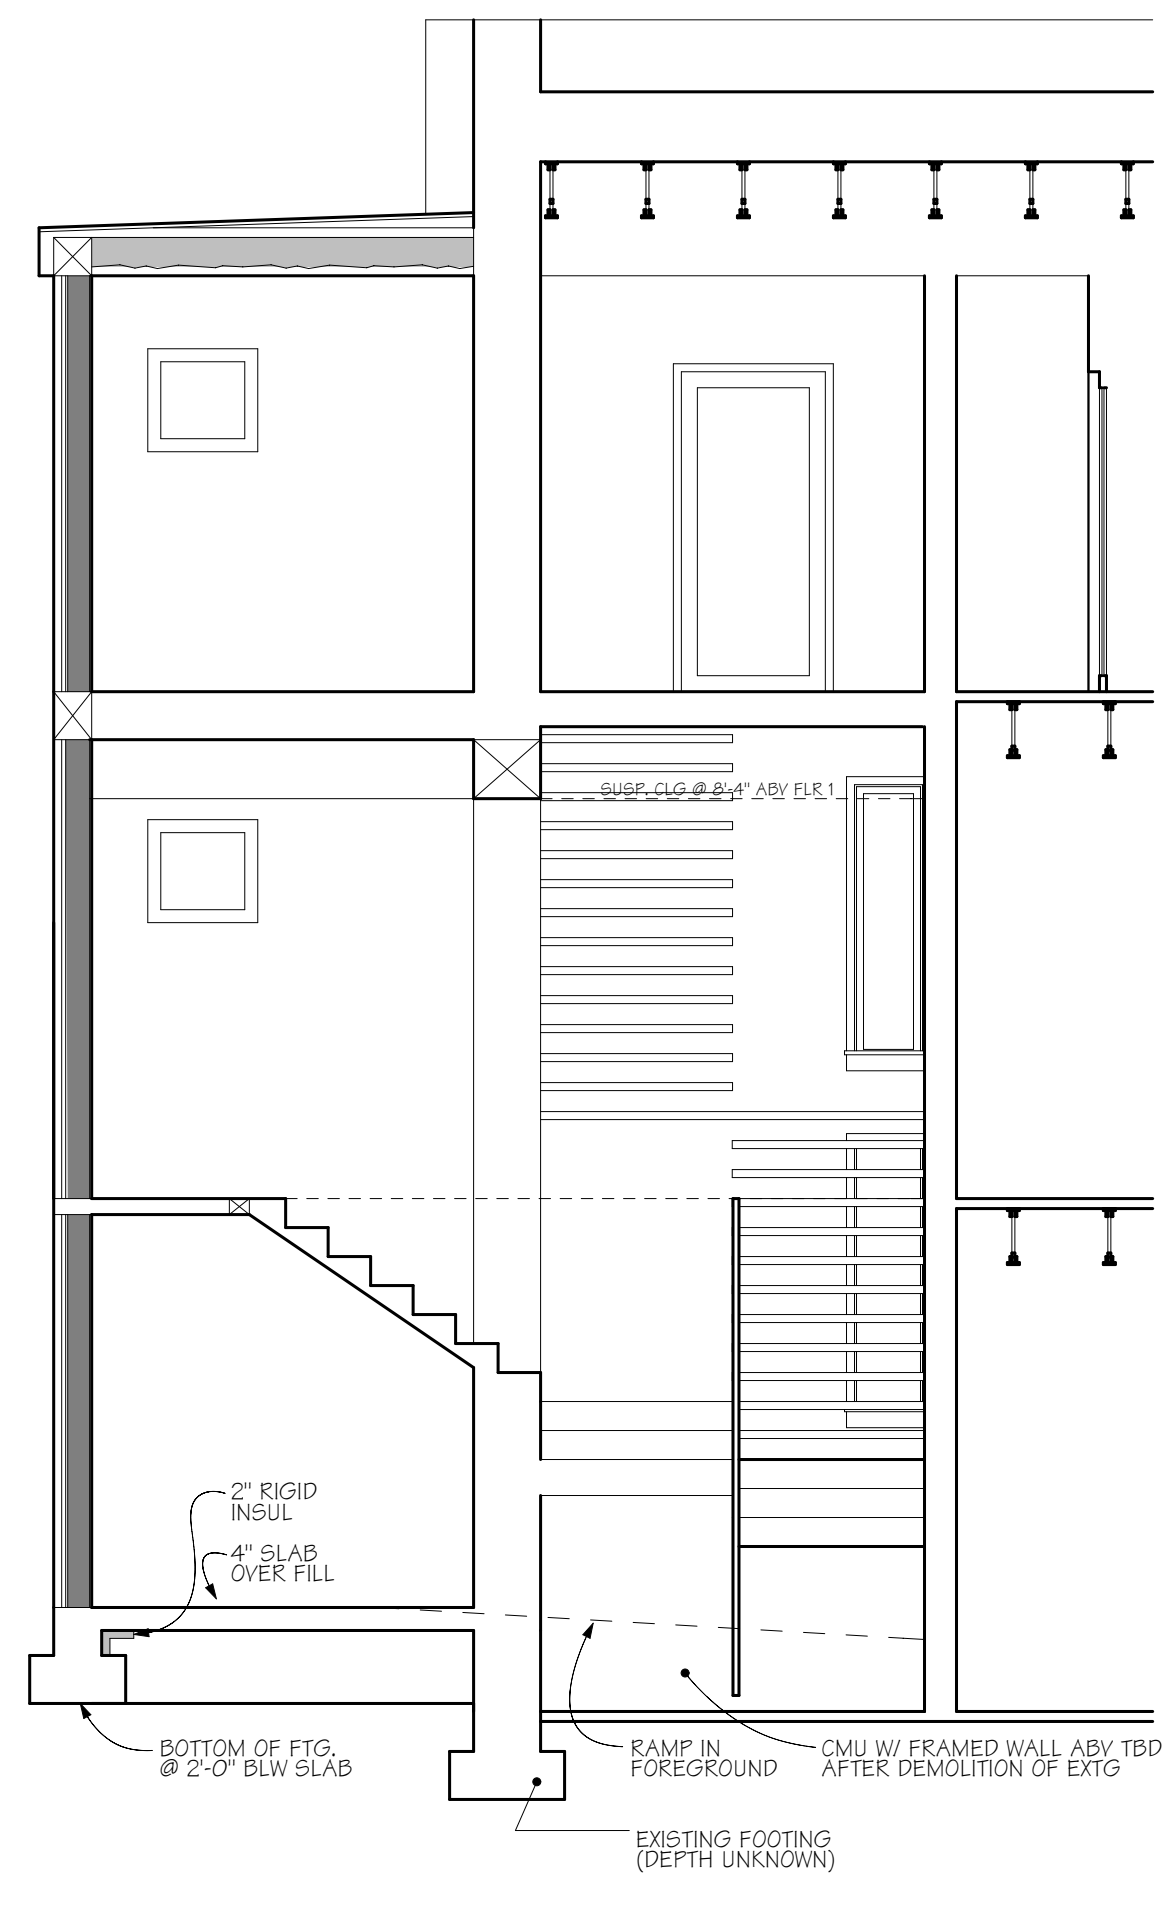


2 SECTION: B-B
SCALE: 1/4" = 1'-0"

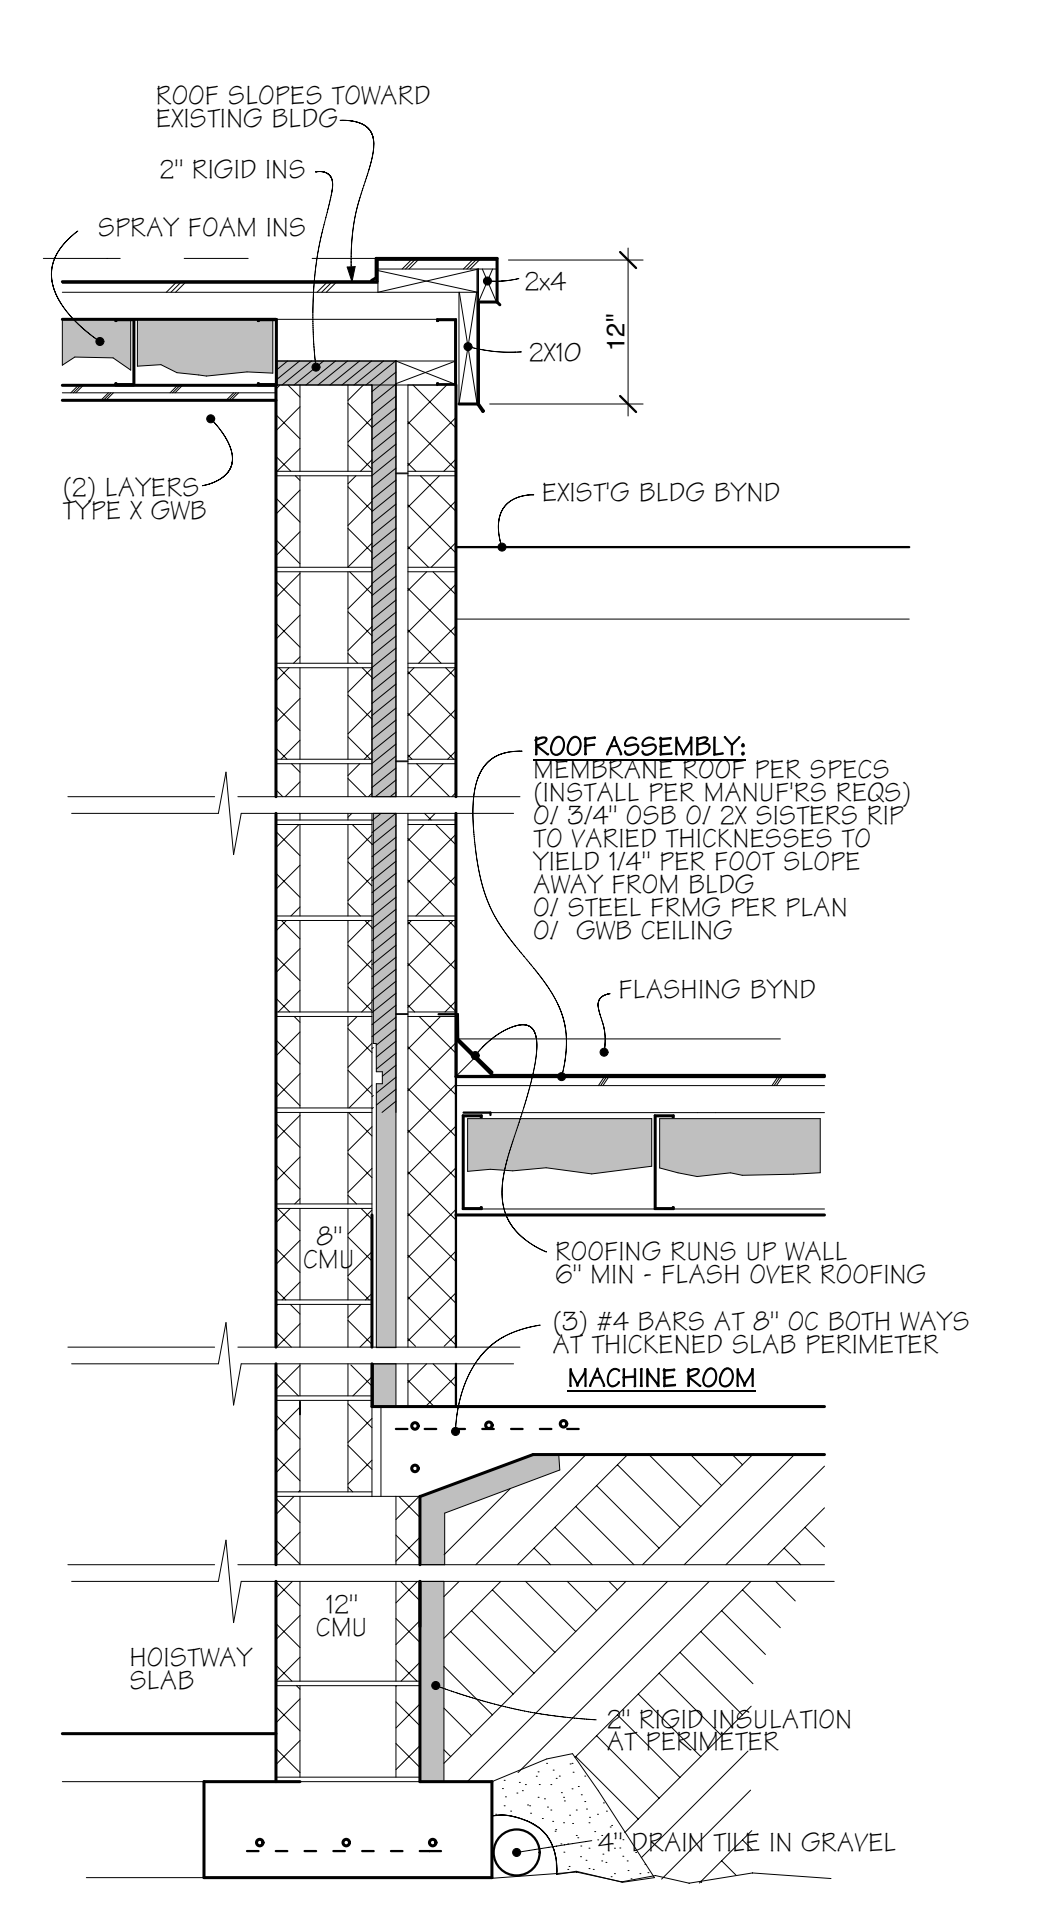


6 SECTION: TYP WALL, CMU
SCALE: 3/4" = 1'-0"


1 SECTION: A-A
SCALE: 1/4" = 1'-0"

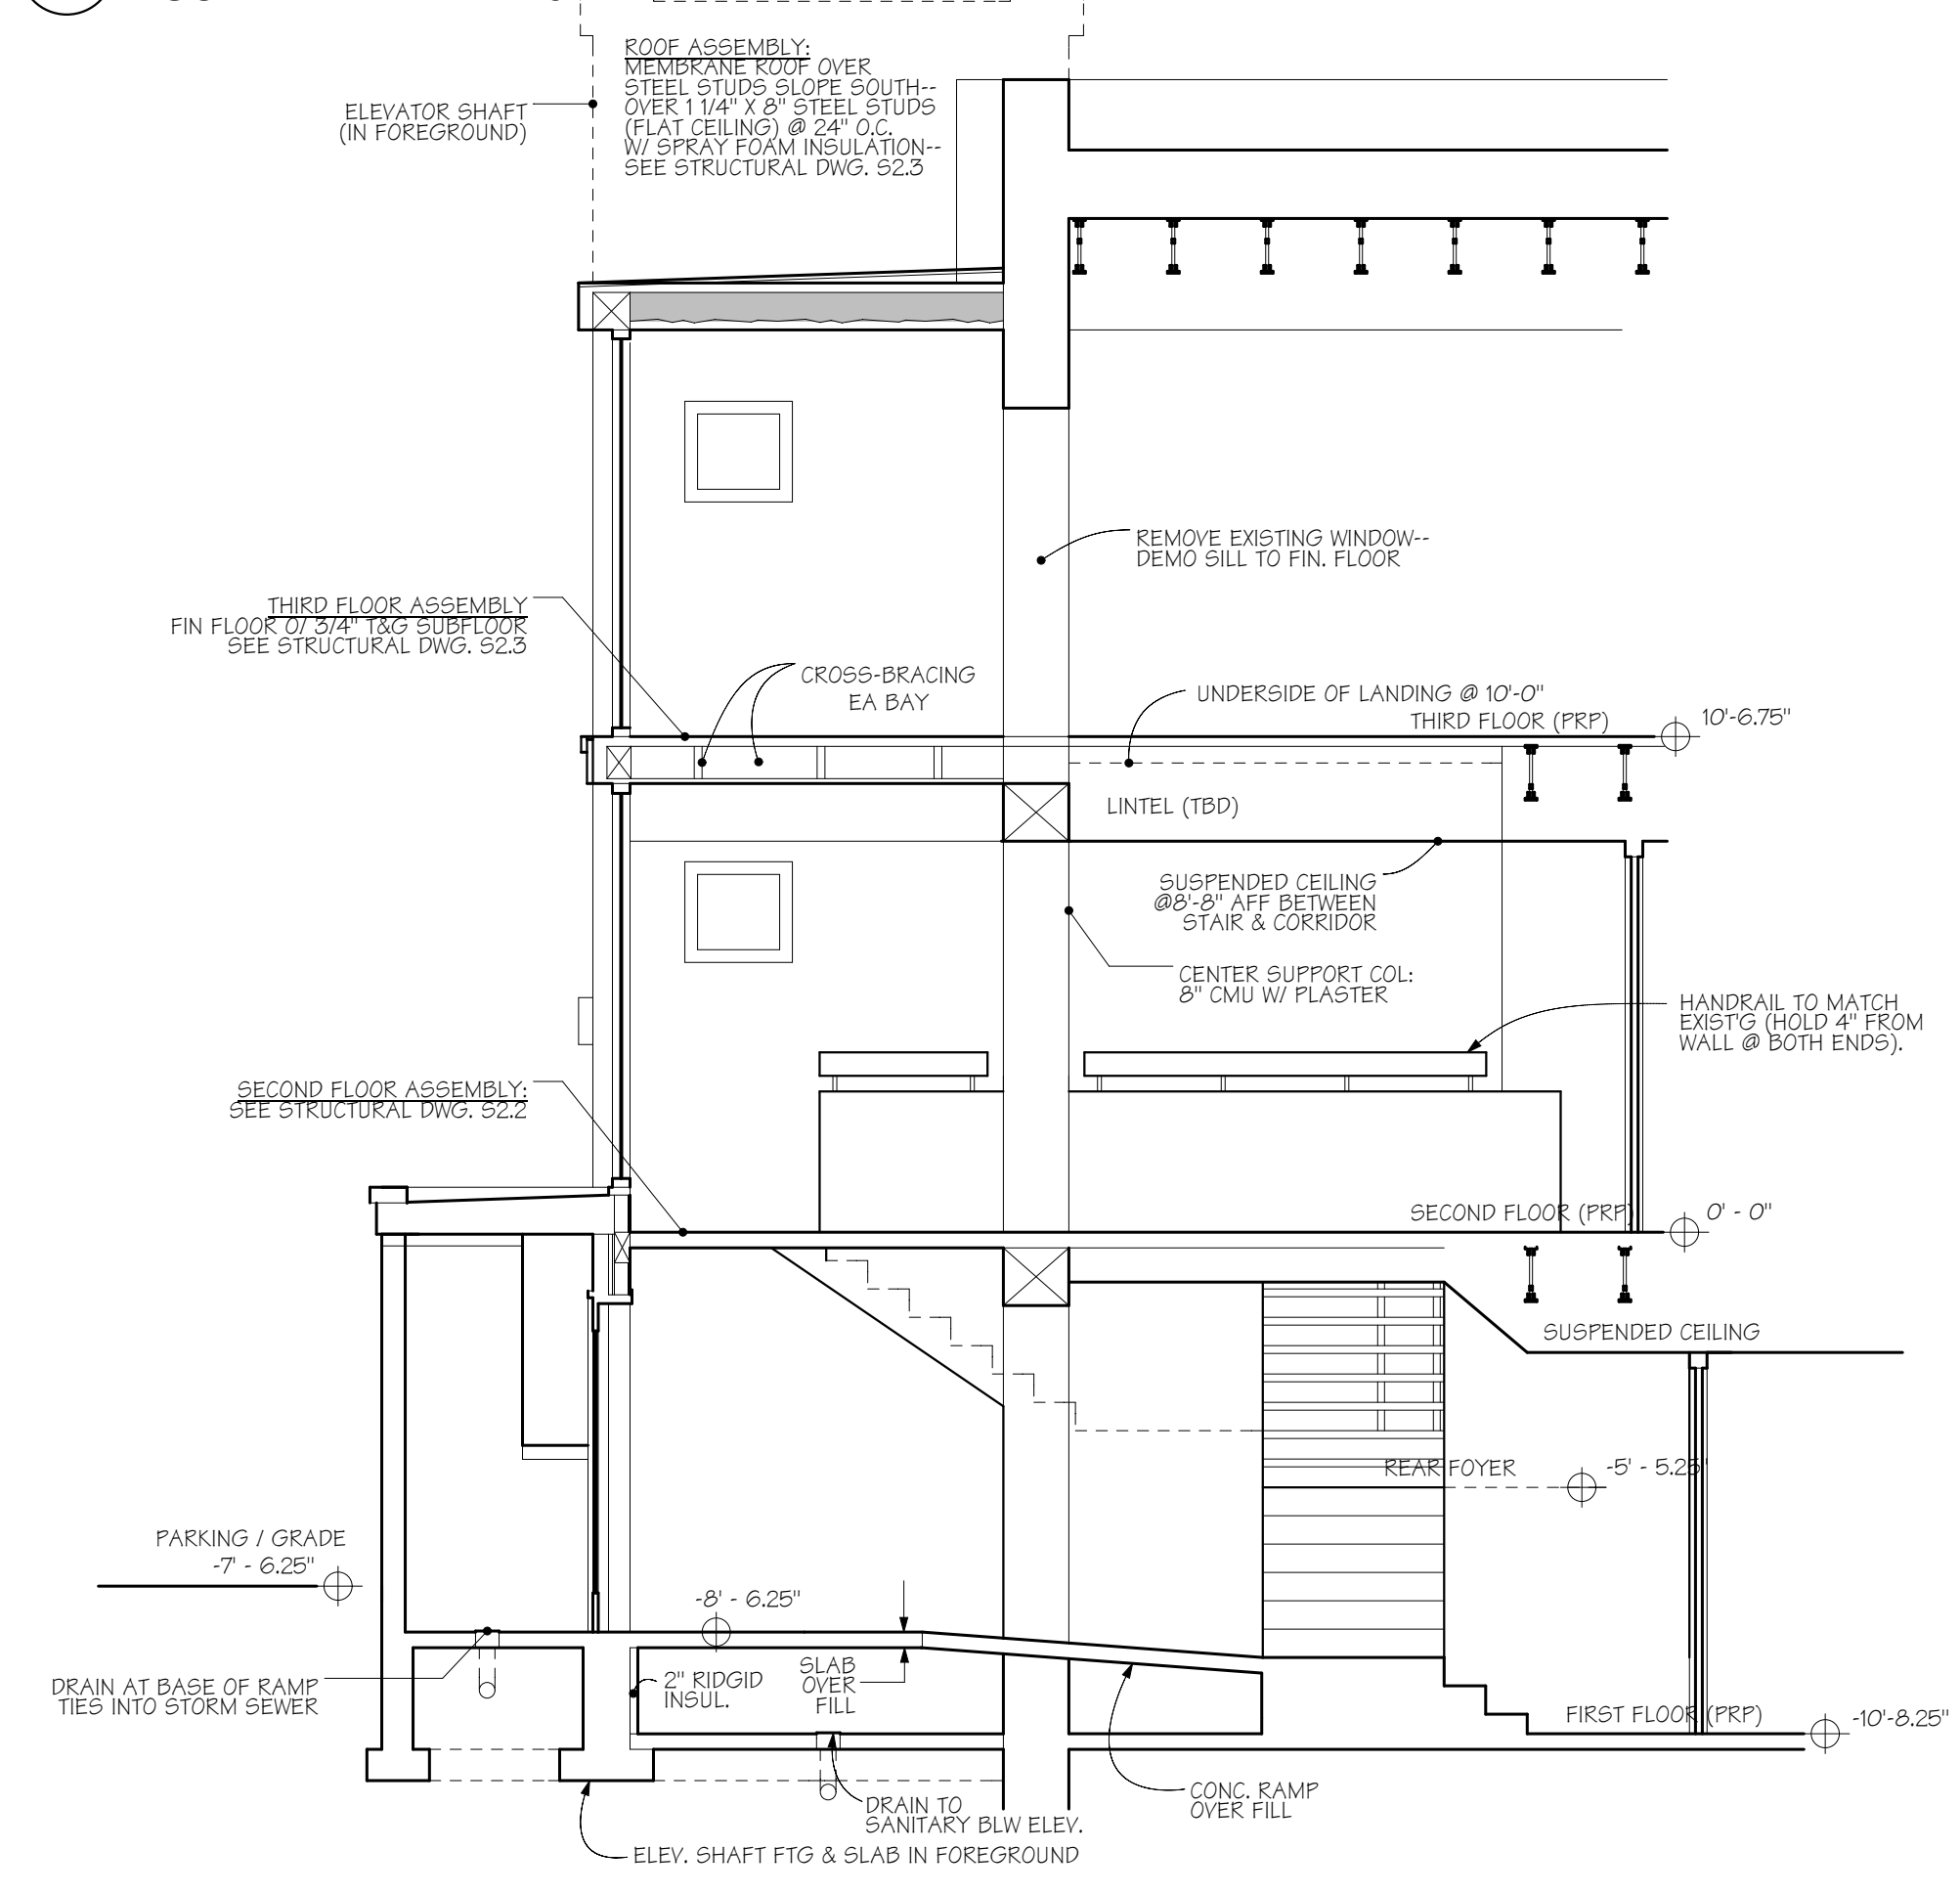


3 SECTION: C-C
SCALE: 1/4" = 1'-0"

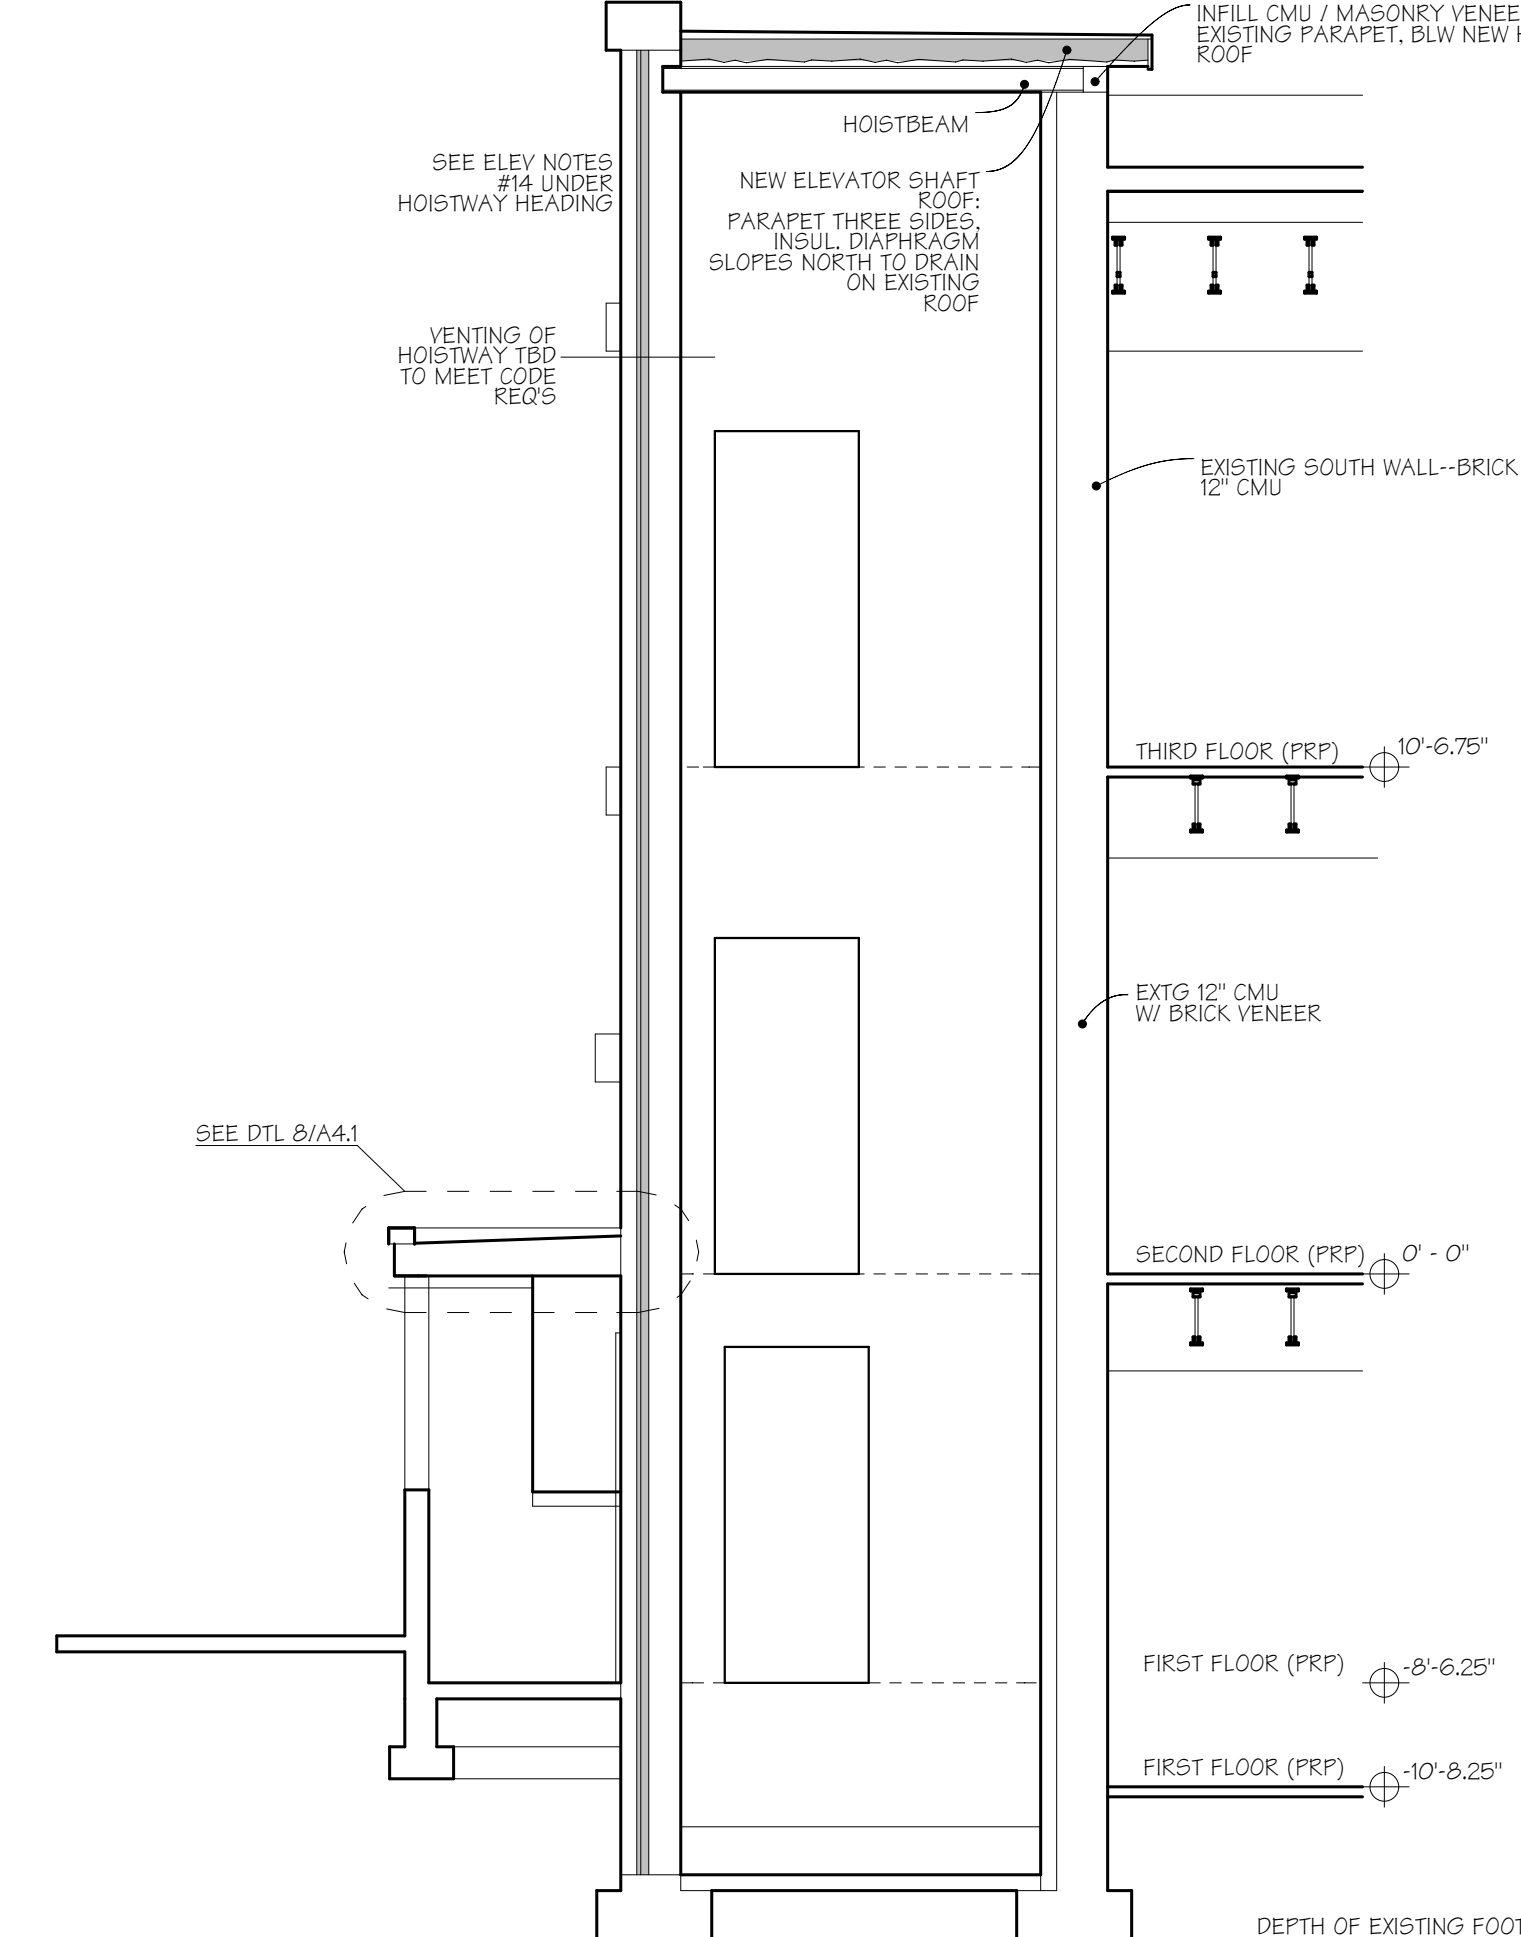


4 SECTION: D-D
SCALE: 1/4" = 1'-0"

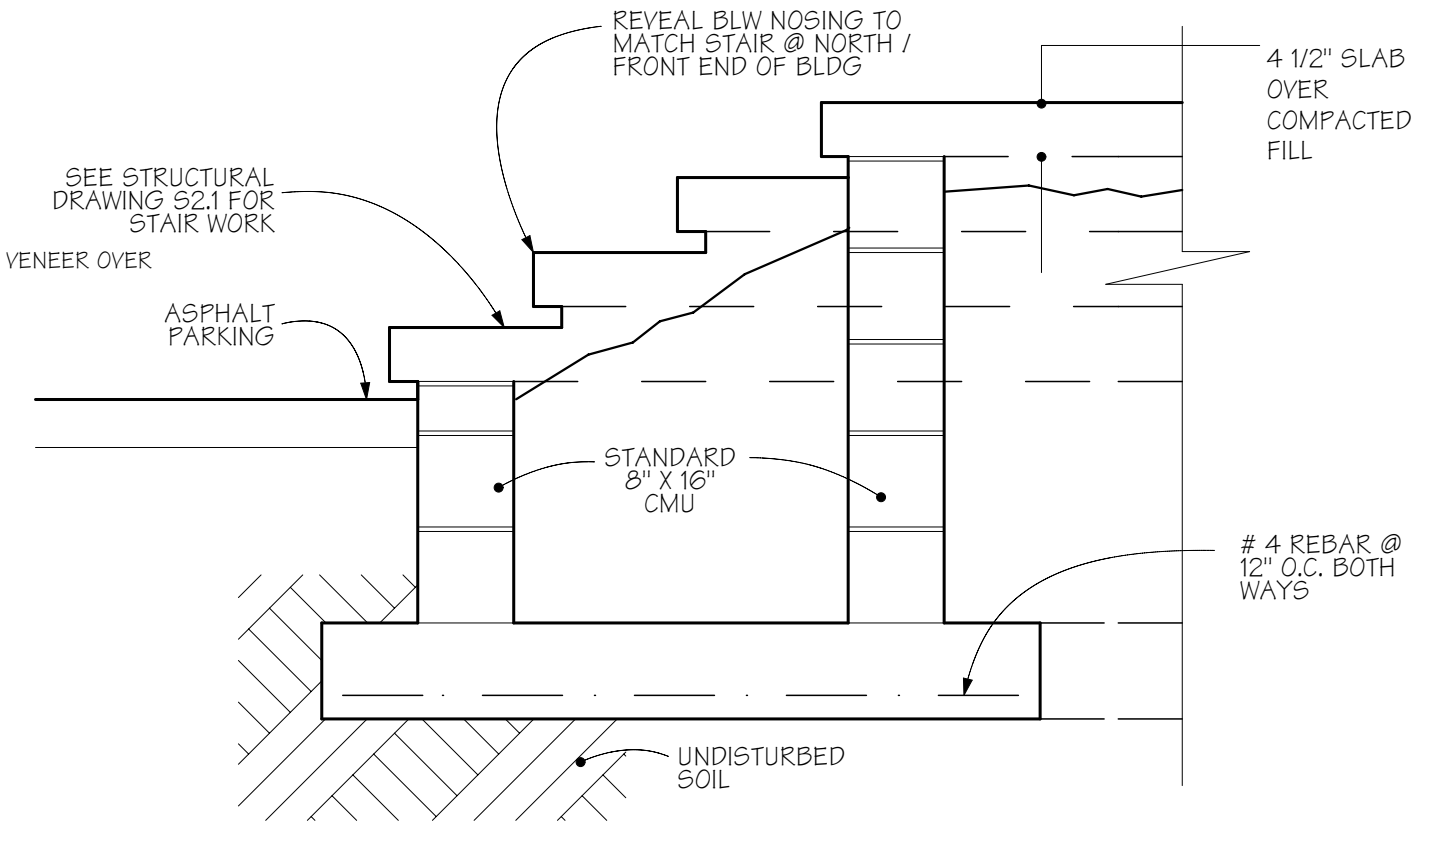

5 DETAIL: REAR EXT. STAIR
SCALE: 3/4" = 1'-0"

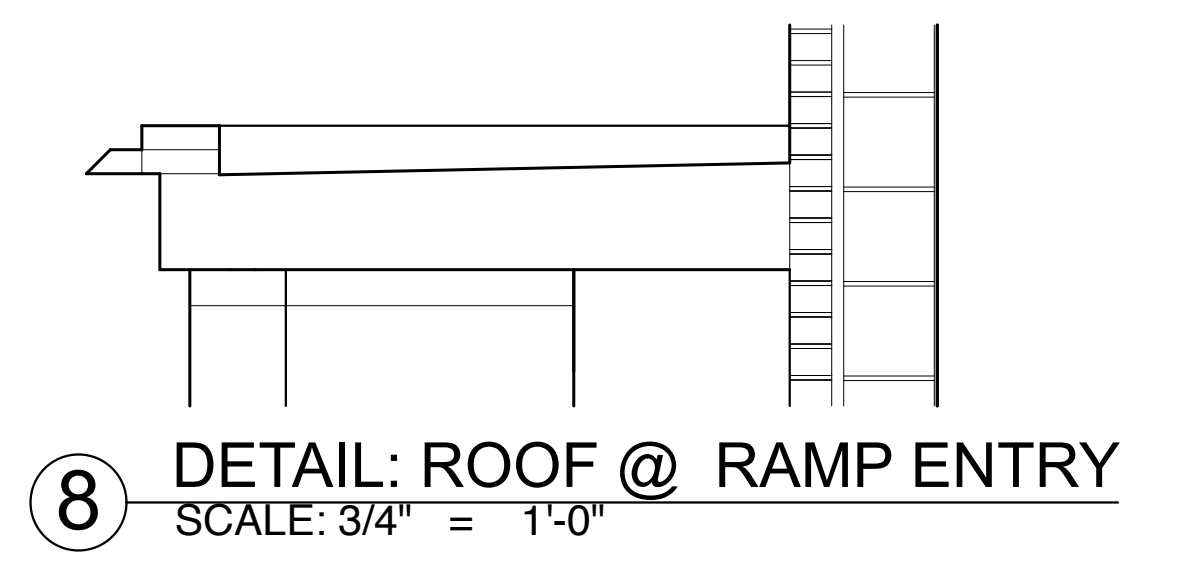

8 DETAIL: ROOF @ RAMP ENTRY
SCALE: 3/4" = 1'-0"

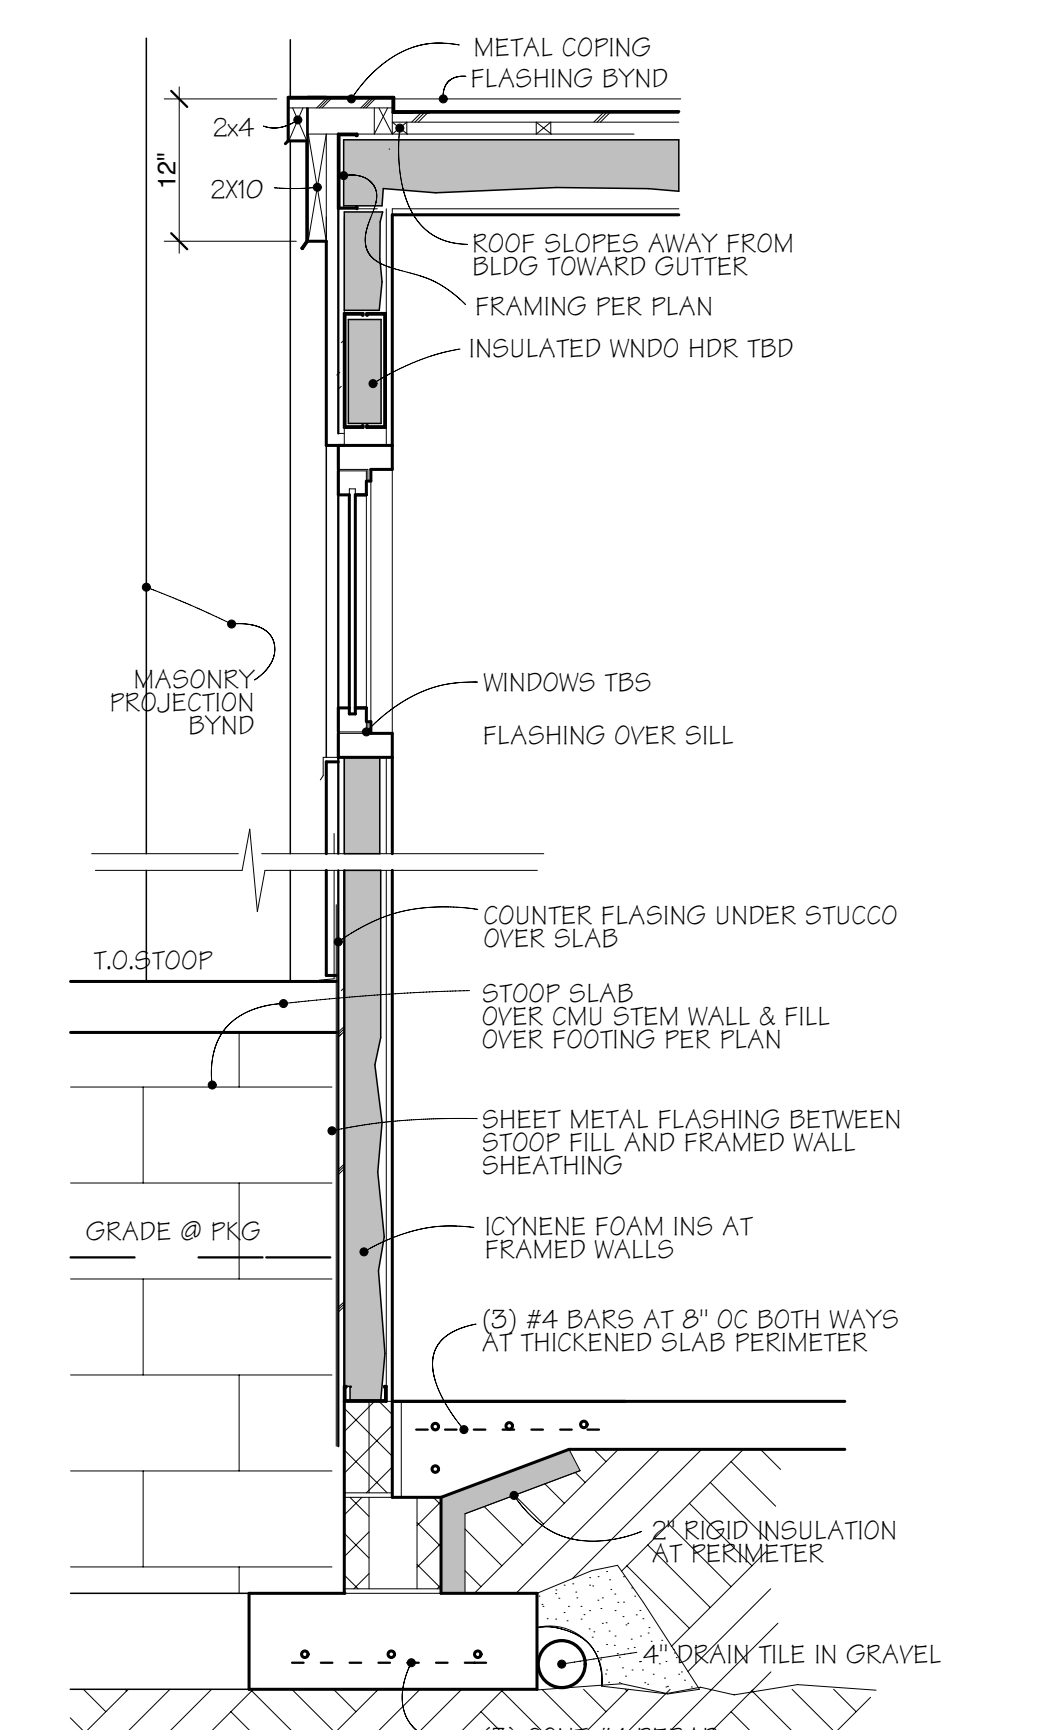

7 SECTION: TYP WALL, STUCCO
SCALE: 3/4" = 1'-0"