

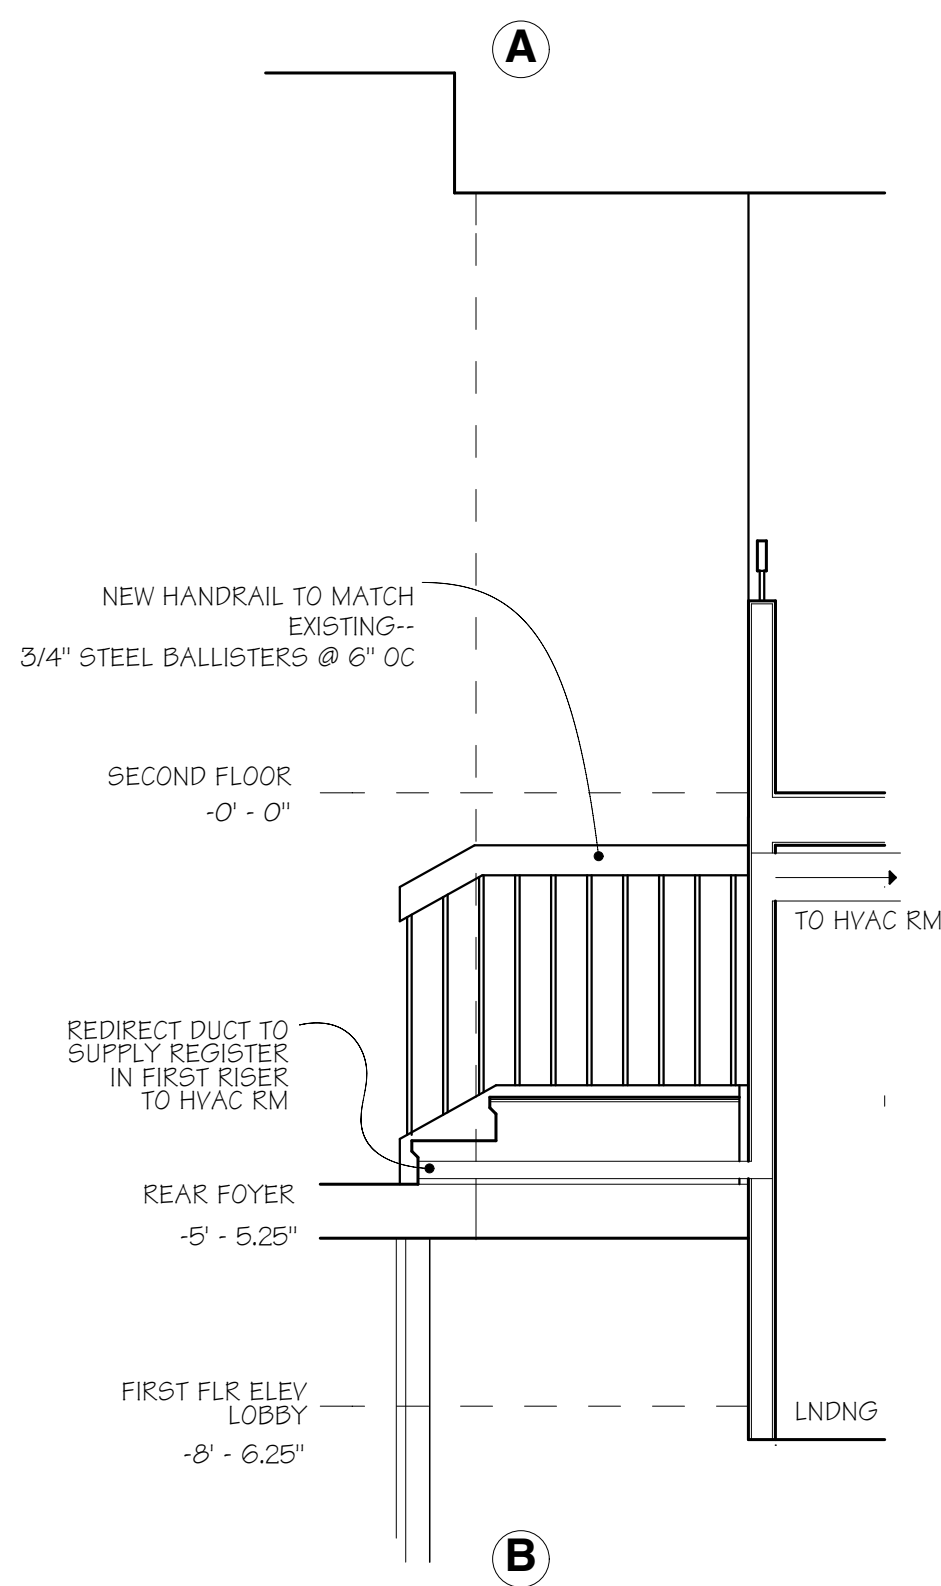
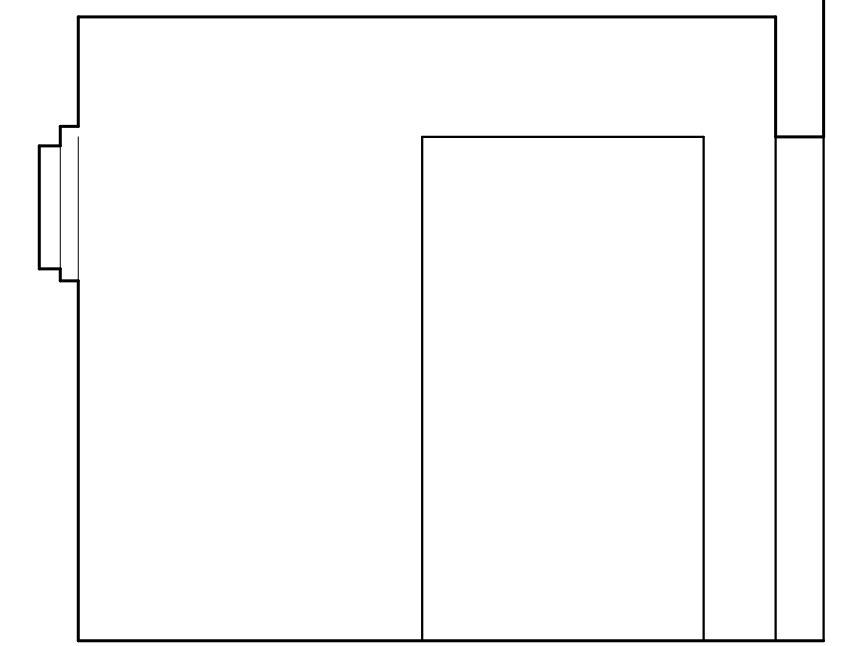
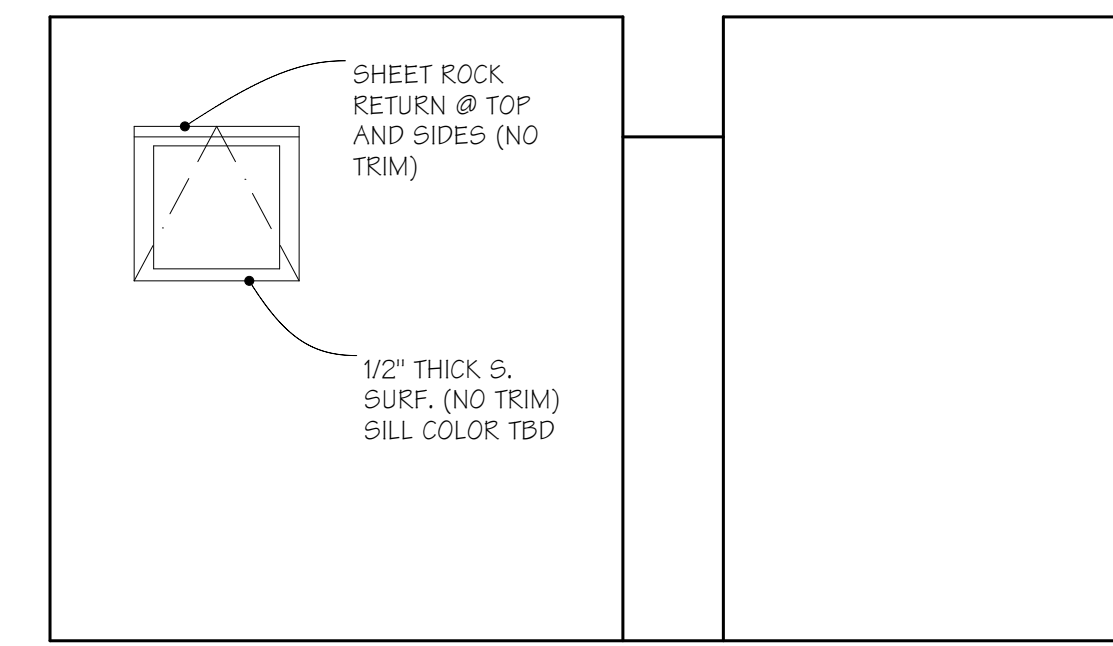
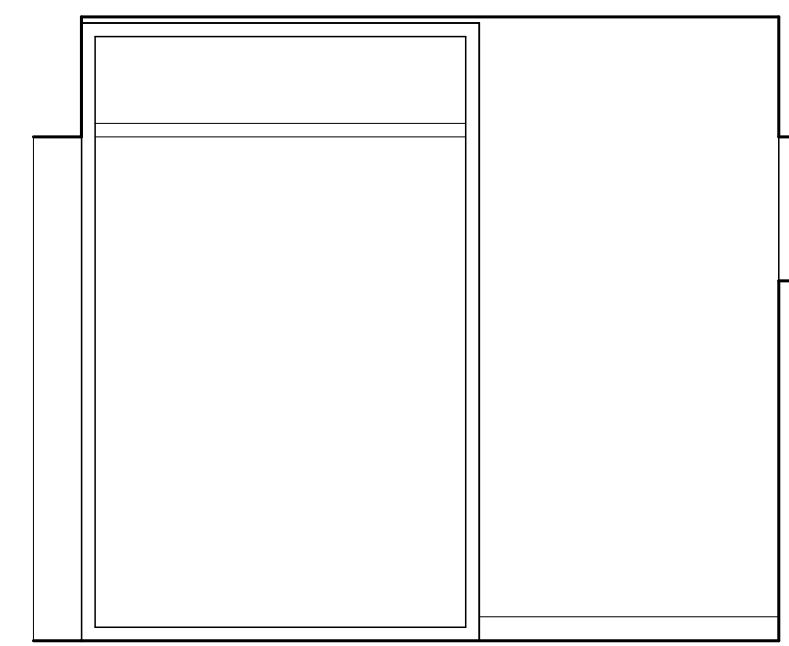
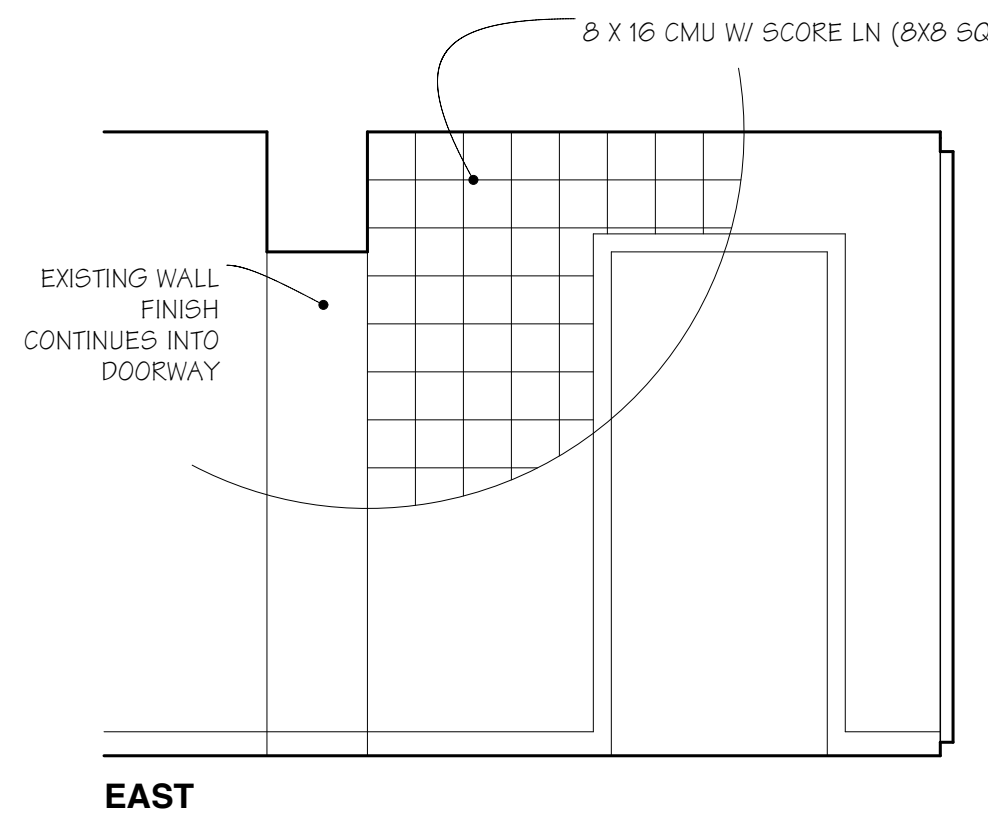
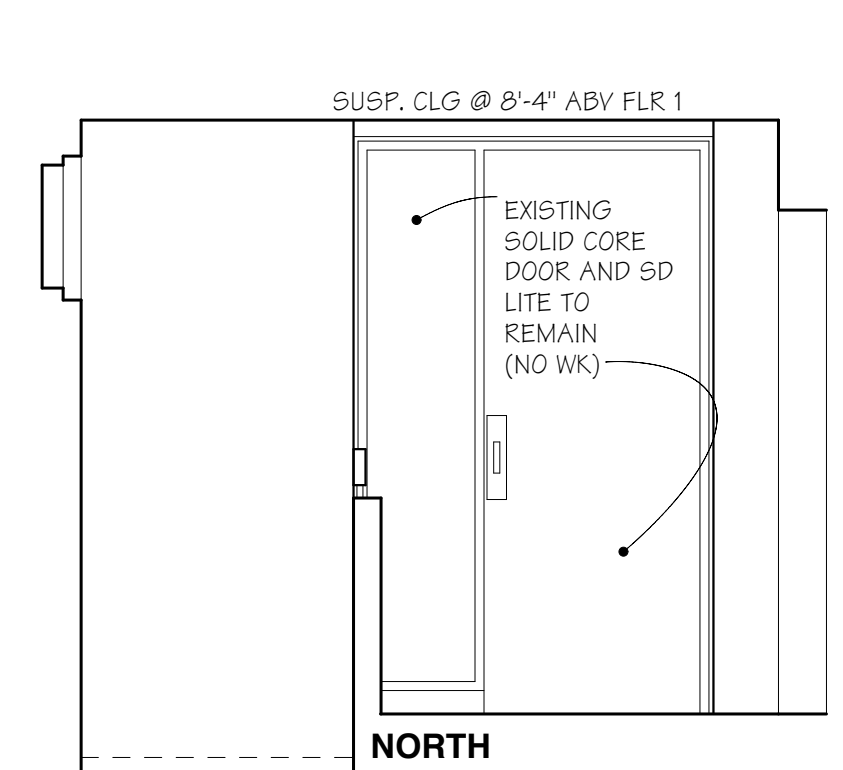
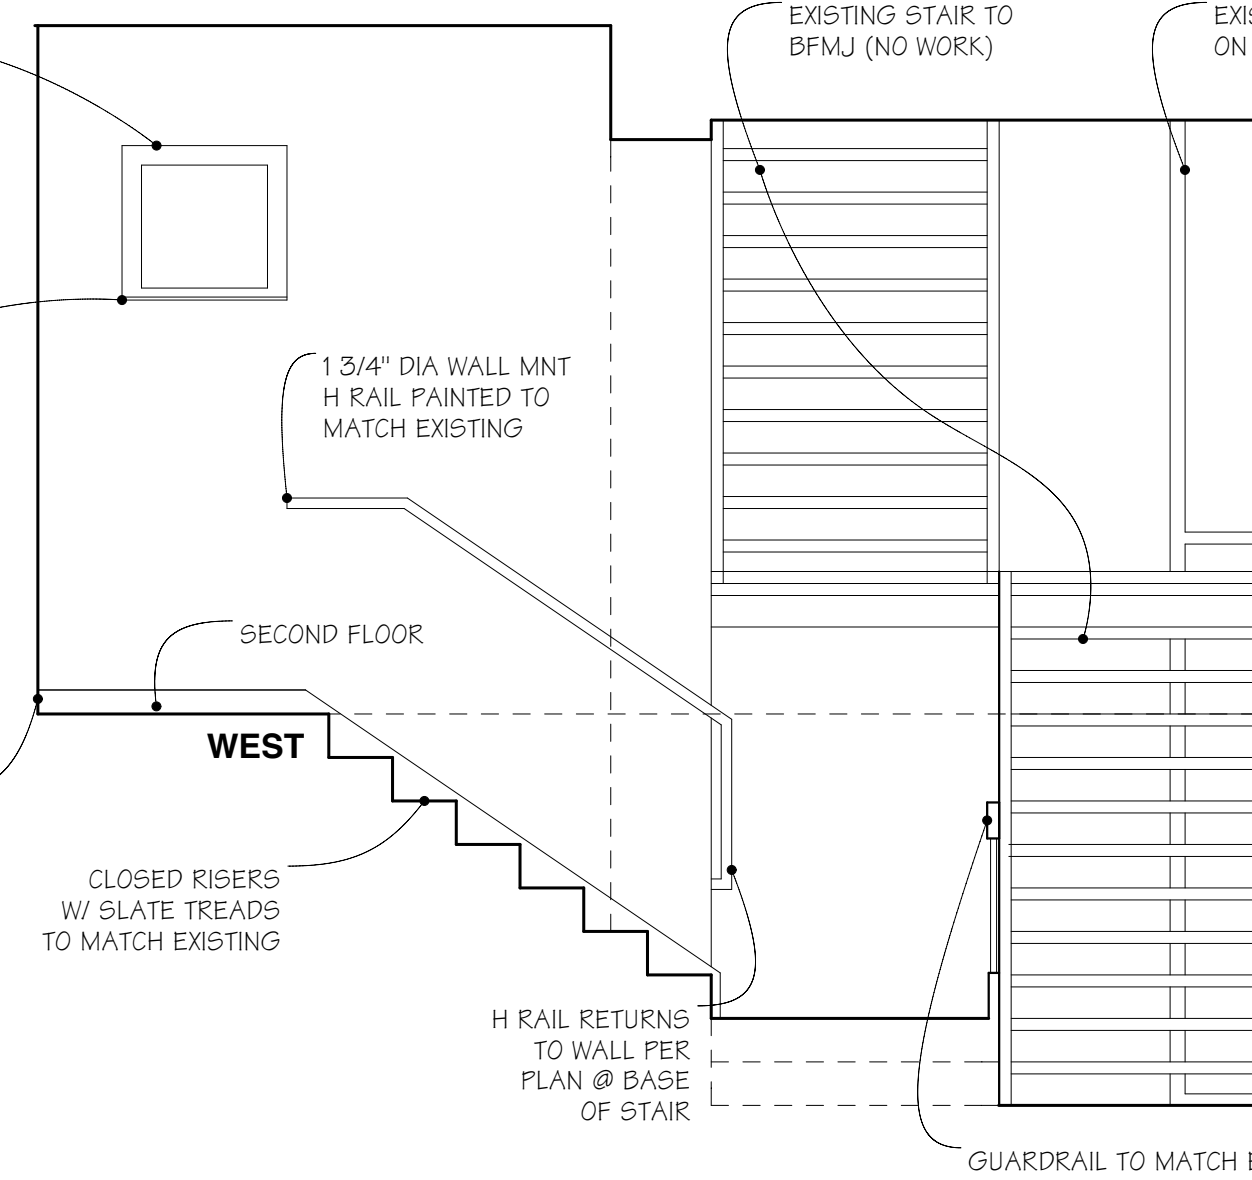



3 INTERIOR ELEVATIONS: THIRD FLOOR (BFMJ)
SCALE: 3/8" = 1'-0"

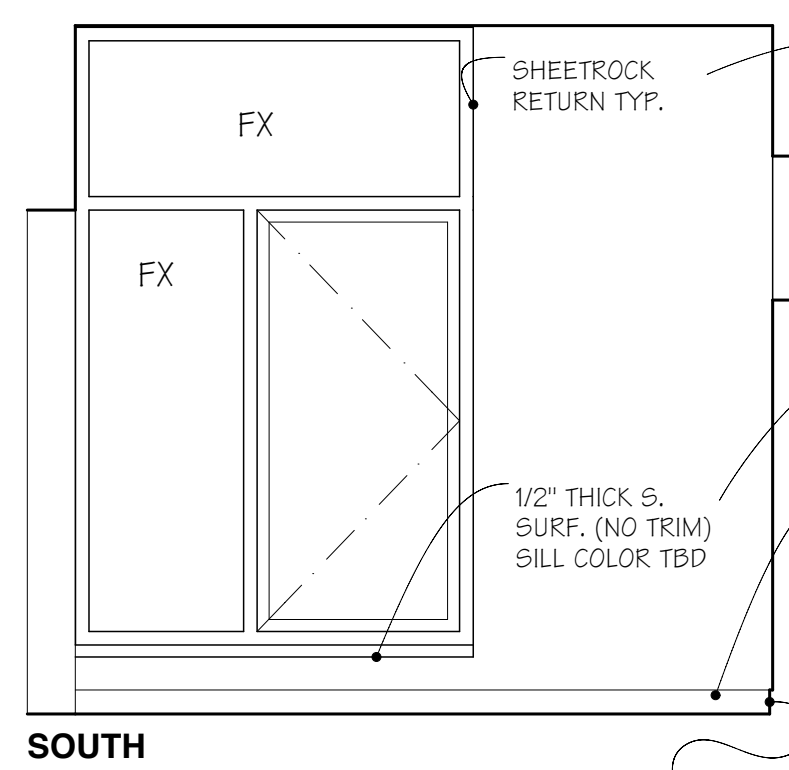

2 INTERIOR ELEVATIONS: SECOND FLOOR
SCALE: 3/8" = 1'-0"

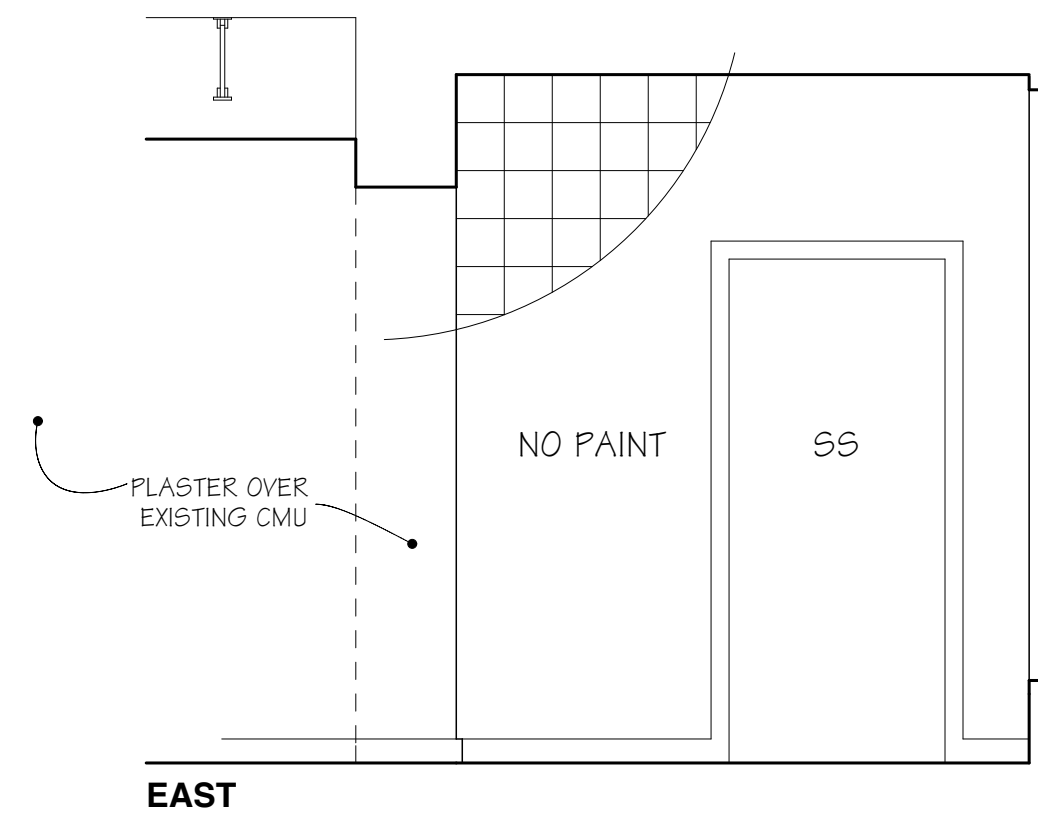

5 INTERIOR ELEVATION: REAR FOYER
SCALE: 3/8" = 1'-0"

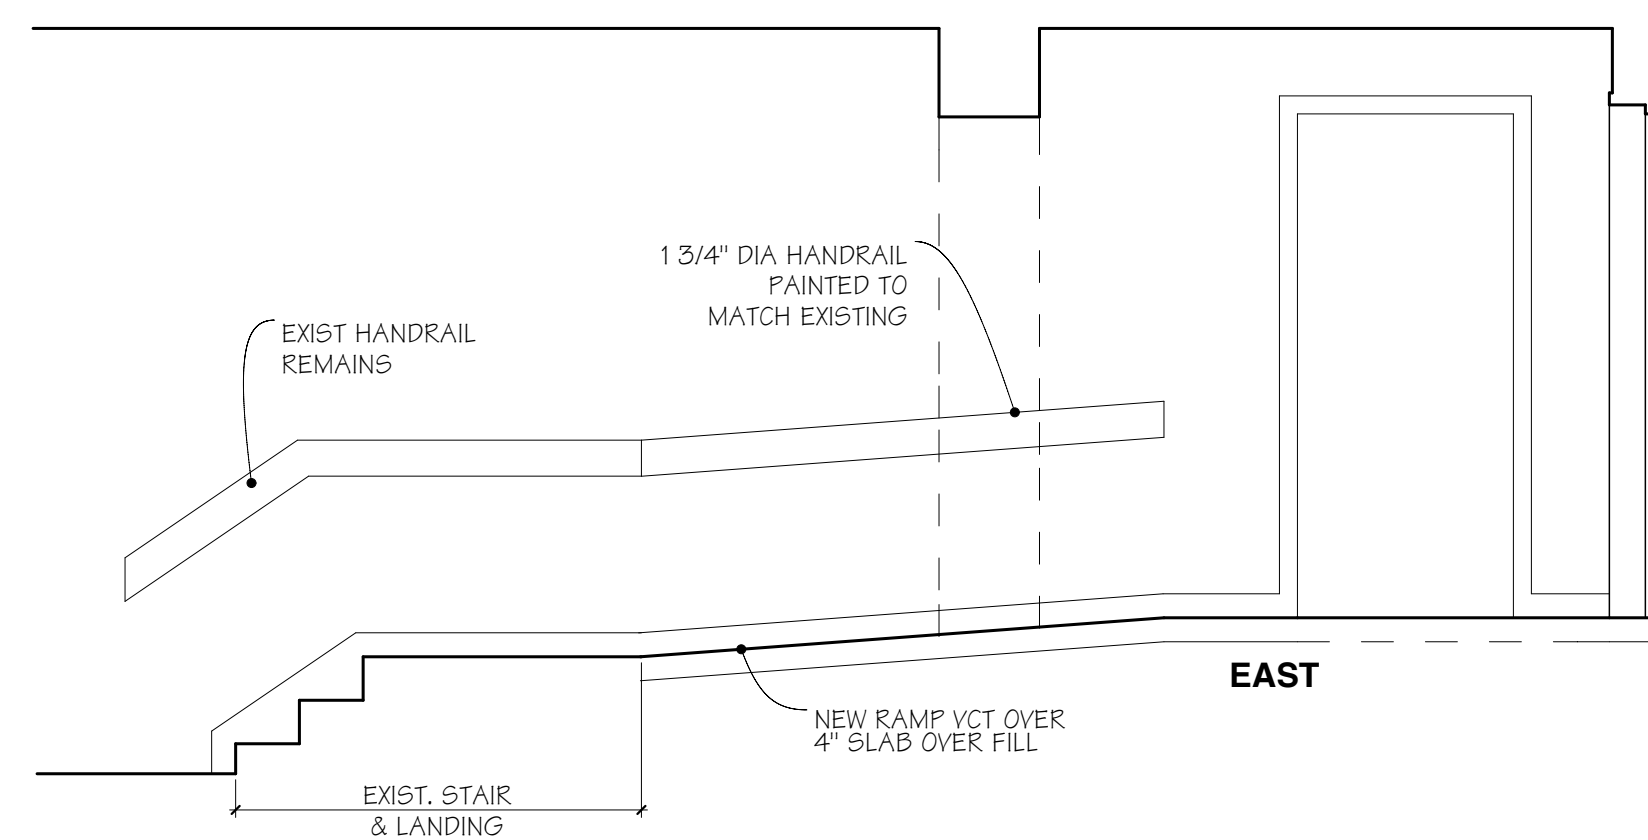

1 INTERIOR ELEVATIONS: FIRST FLOOR
SCALE: 3/8" = 1'-0"

