

NATIONAL COLLEGE

of BUSINESS & TECHNOLOGY

PROPOSED REFURBISHING & REMODELING

115 EAST LEXINGTON AVE.
DANVILLE, KY.



GENERAL CONTRACTORS
CONSTRUCTION MANAGERS

331 Boxley Avenue
Louisville, Kentucky 40209

BASEMENT PLAN
EXISTING
DEMOLITION

DRAWN BY	DATE	DWG. NO.
RLH	06/09/04	9402-D1

REVISIONS


NO.	DESCRIPTION



SHEET NOTES


UNLESS NOTED OR INDICATED TO BE REMOVED ON THE PLAN, EXIST. FINISHES AND ELEMENTS SHALL REMAIN AS THEY EXIST./FINISHES AND ELEMENTS TO REMAIN SHALL BE PROTECTED FROM SOIL OR DAMAGE/IF SOILED OR DAMAGED, THEY SHALL BE REPAIRED TO THE OWNER'S SATISFACTION AT THE EXPENSE OF THE CONTRACTOR PRODUCING THE CONDITIONS TO BE REPAIRED.

- ① SAW CUT AND REMOVE CONC. SLAB, STEPS, AND VINYL COMPOSITION FLOOR TILE, AND EXCAVATE FOR CONSTR. OF A NEW RAMP WHERE SHOWN IN THE CORRIDOR/SEE REMODELING PLAN
 - ② NEW ELEVATOR FLOOR OPENING -SEE PLANS SHT. A5 SAW CUT EDGES AND REMOVE EXIST. CONC. SLAB AND EXCAVATE FOR CONSTR. OF NEW ELEVATOR PIT/SEE NEW ELEVATOR AREA LAYOUT SHT. A8/COORD. CONSTR. WITH THE ELEV. CONTR.
 - ③ CARPET AND BASE TO BE REMOVED BY THE HAZARDOUS MATERIAL ABATEMENT CONTR. UNDER SEPARATE CONTRACT
 - ④ EXIST. FLOOR TILE TO REMAIN BELOW NEW FLOOR FINISH/SEE PLAN SHT. A1 AND ROOM FINISH SCHED.
 - ⑤ REMOVE RESIL. WALL BASE FROM AREA TO REC.V. NEW FLOOR FINISH AND PREPARE WALL TO REC.V. NEW BASE/COORD. WITH THE ROOM FINISH SCHED.
 - ⑥ REMOVE CONC. STOOP, STEPS & STEEL PIPE RAIL.
 - ⑦ INSTALL DOOR, CASING, AND HARDWARE IN NEW DOOR OPNG./SEE REMODELING PLAN SHT. A1
 - ⑧ REUSE HINGES AT NEW DOORS TO BE INSTALLED IN EXIST. FRAME/SEE DOOR SCHED.
 - ⑨ EXIST. MECH. ROOM EQUIP., PIPING, ETC., TO BE REMOVED UNDER SEPARATE CONTRACT(S)
- INSTALL FILL TO RAISE THE MECH. ROOM AREA FLOOR FOR NEW CONSTR./SEE REMODELING PLAN SHT. A1

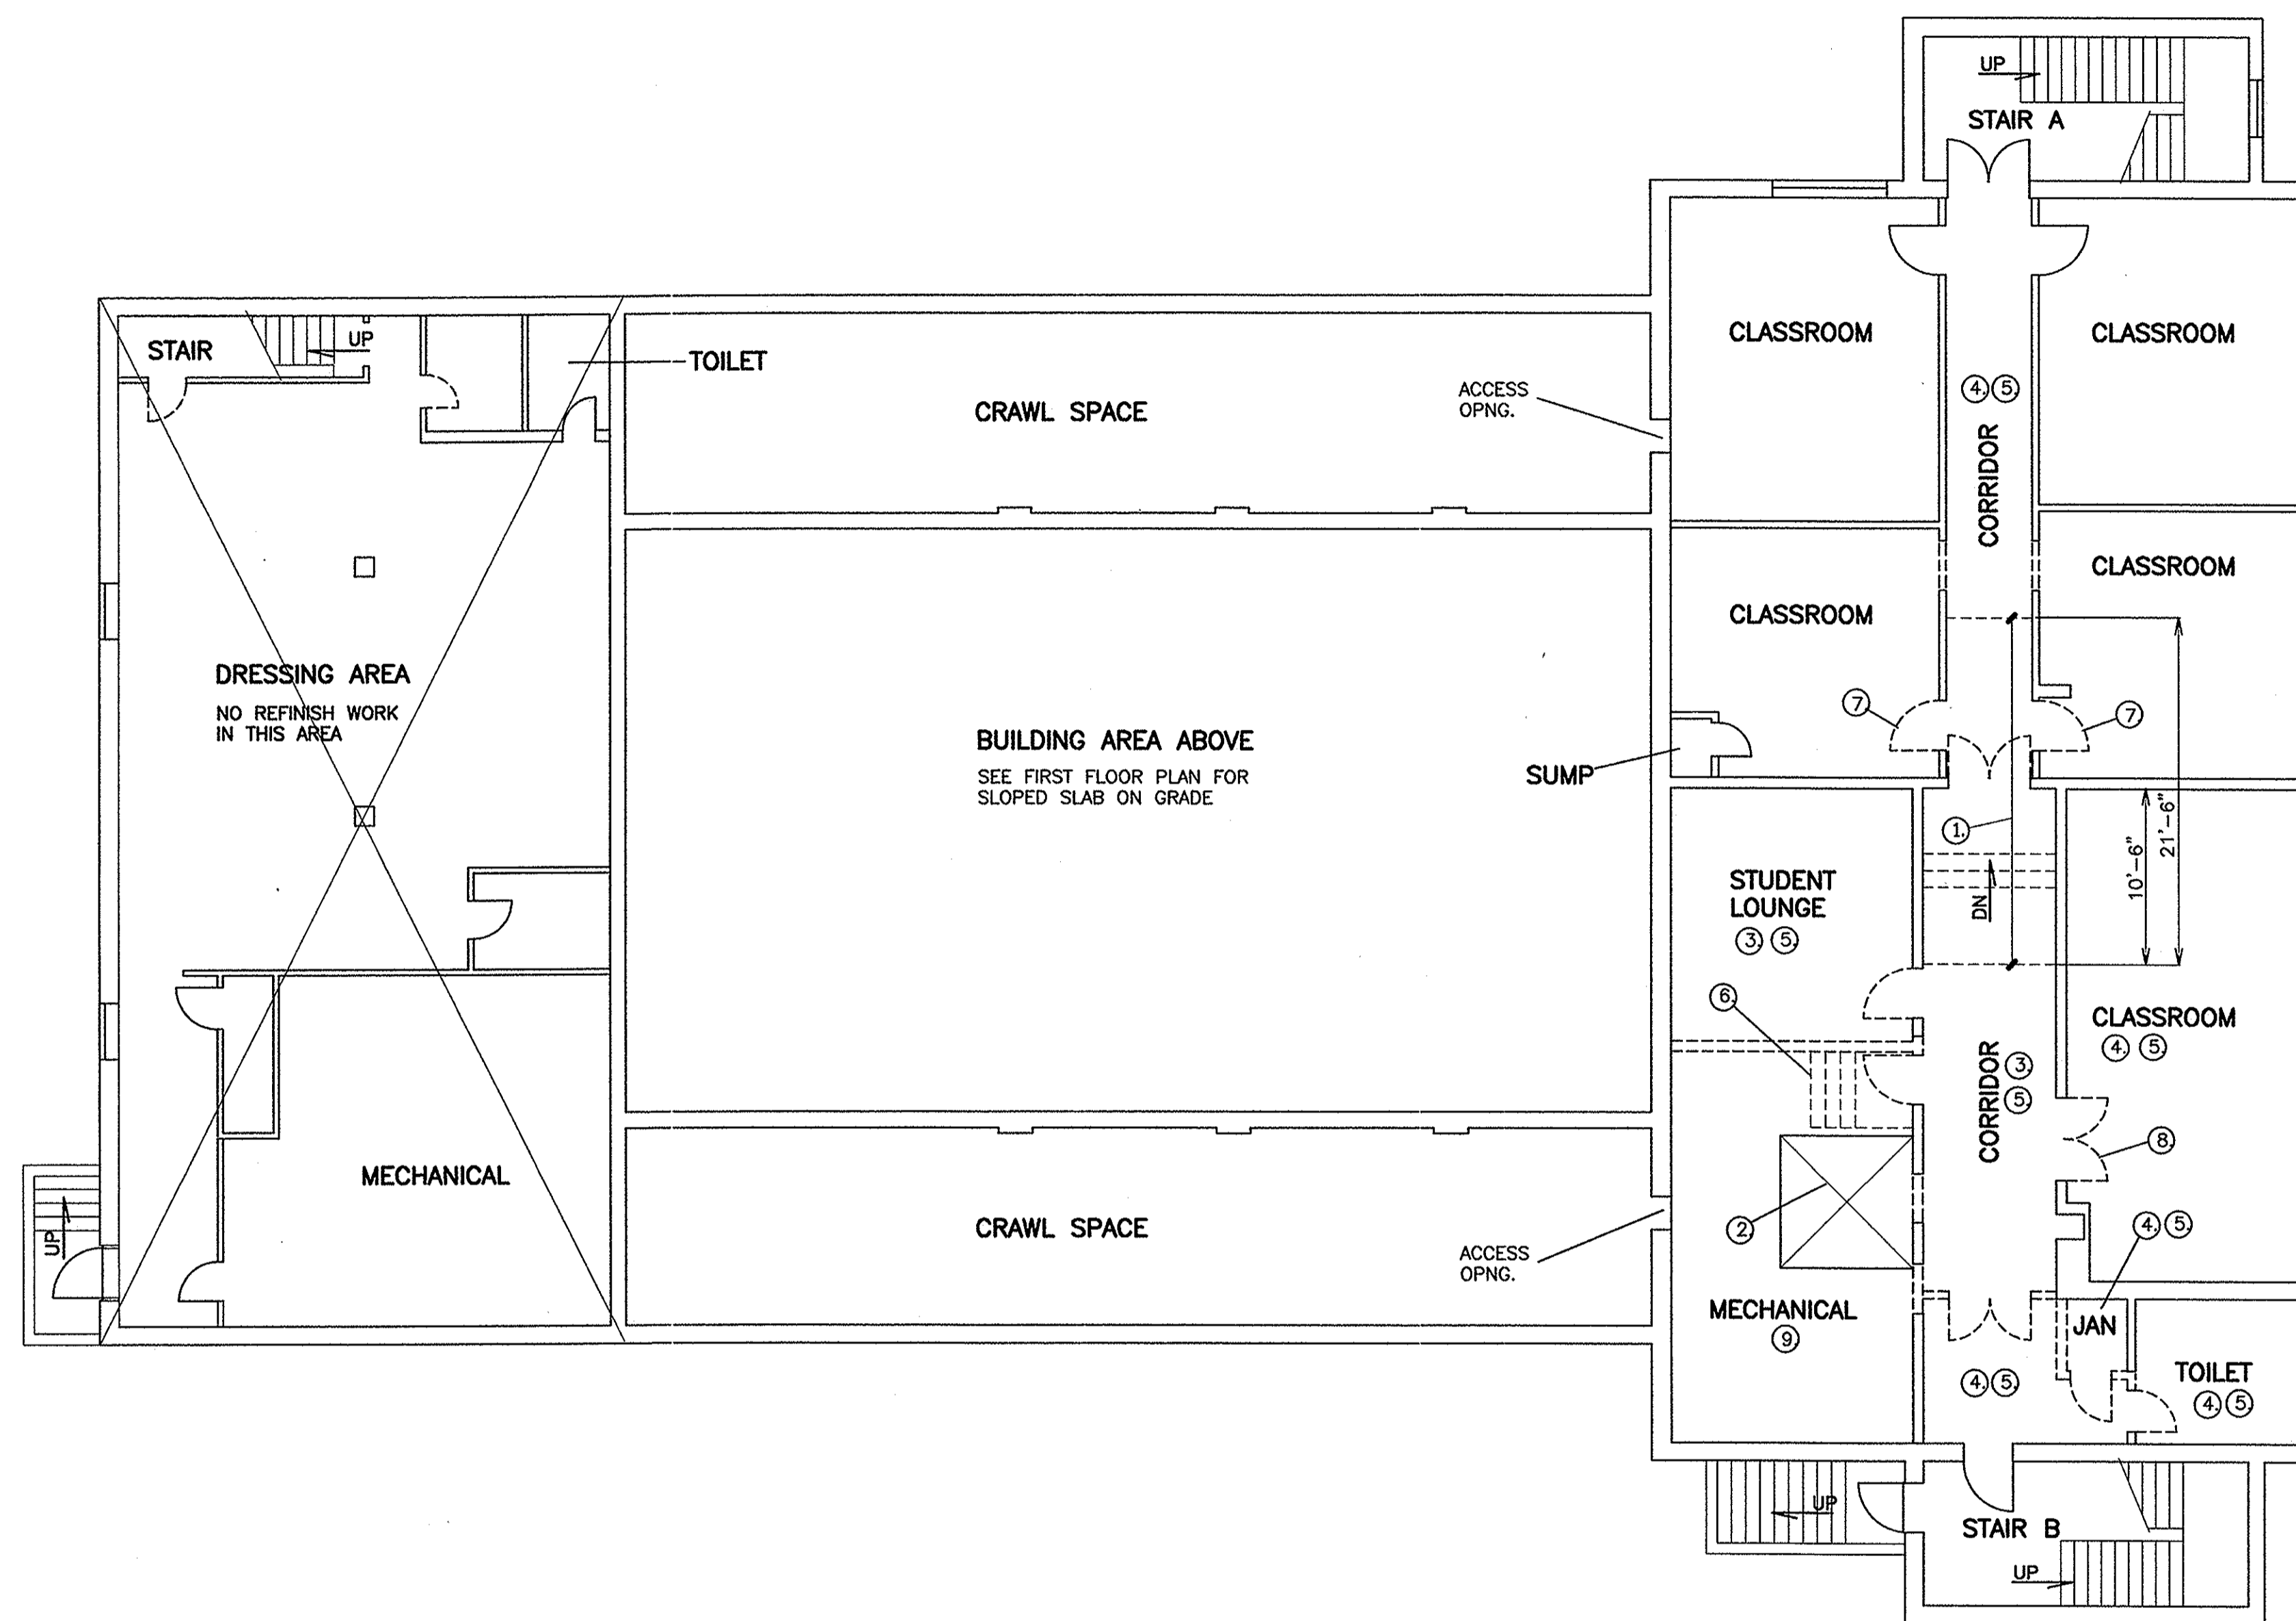

BASEMENT PLAN -EXISTING

DEMOLITION
SCALE: 1/8"=1'-0"

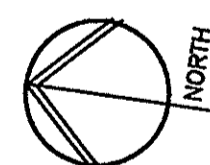

LEGEND

----- EXIST. WALL OR PARTITION TO BE REMOVED /COORD. WITH NEW CONSTR.-SEE REMODELING PLAN

- - - - - EXIST. DOOR AND HARDWARE TO BE REMOVED/REMOVE CASING & TRIM AT OPNGS. TO BE CLOSE ONLY-SEE REMODELING PLAN

||| CONSTR. NEW OPNG. IN EXIST. WALL OR PARTITION WITH NEW CONSTR.-SEE REMODELING PLAN /COORD.